




NEW MT. VERNON POLICE STATION

CONCEPTUAL RENDERING
MT. VERNON, ILLINOIS | NOVEMBER 30, 2021

CITY OF MT. VERNON |  **Farnsworth**
GROUP

© This information is copyrighted by Farnsworth Group. All rights reserved.

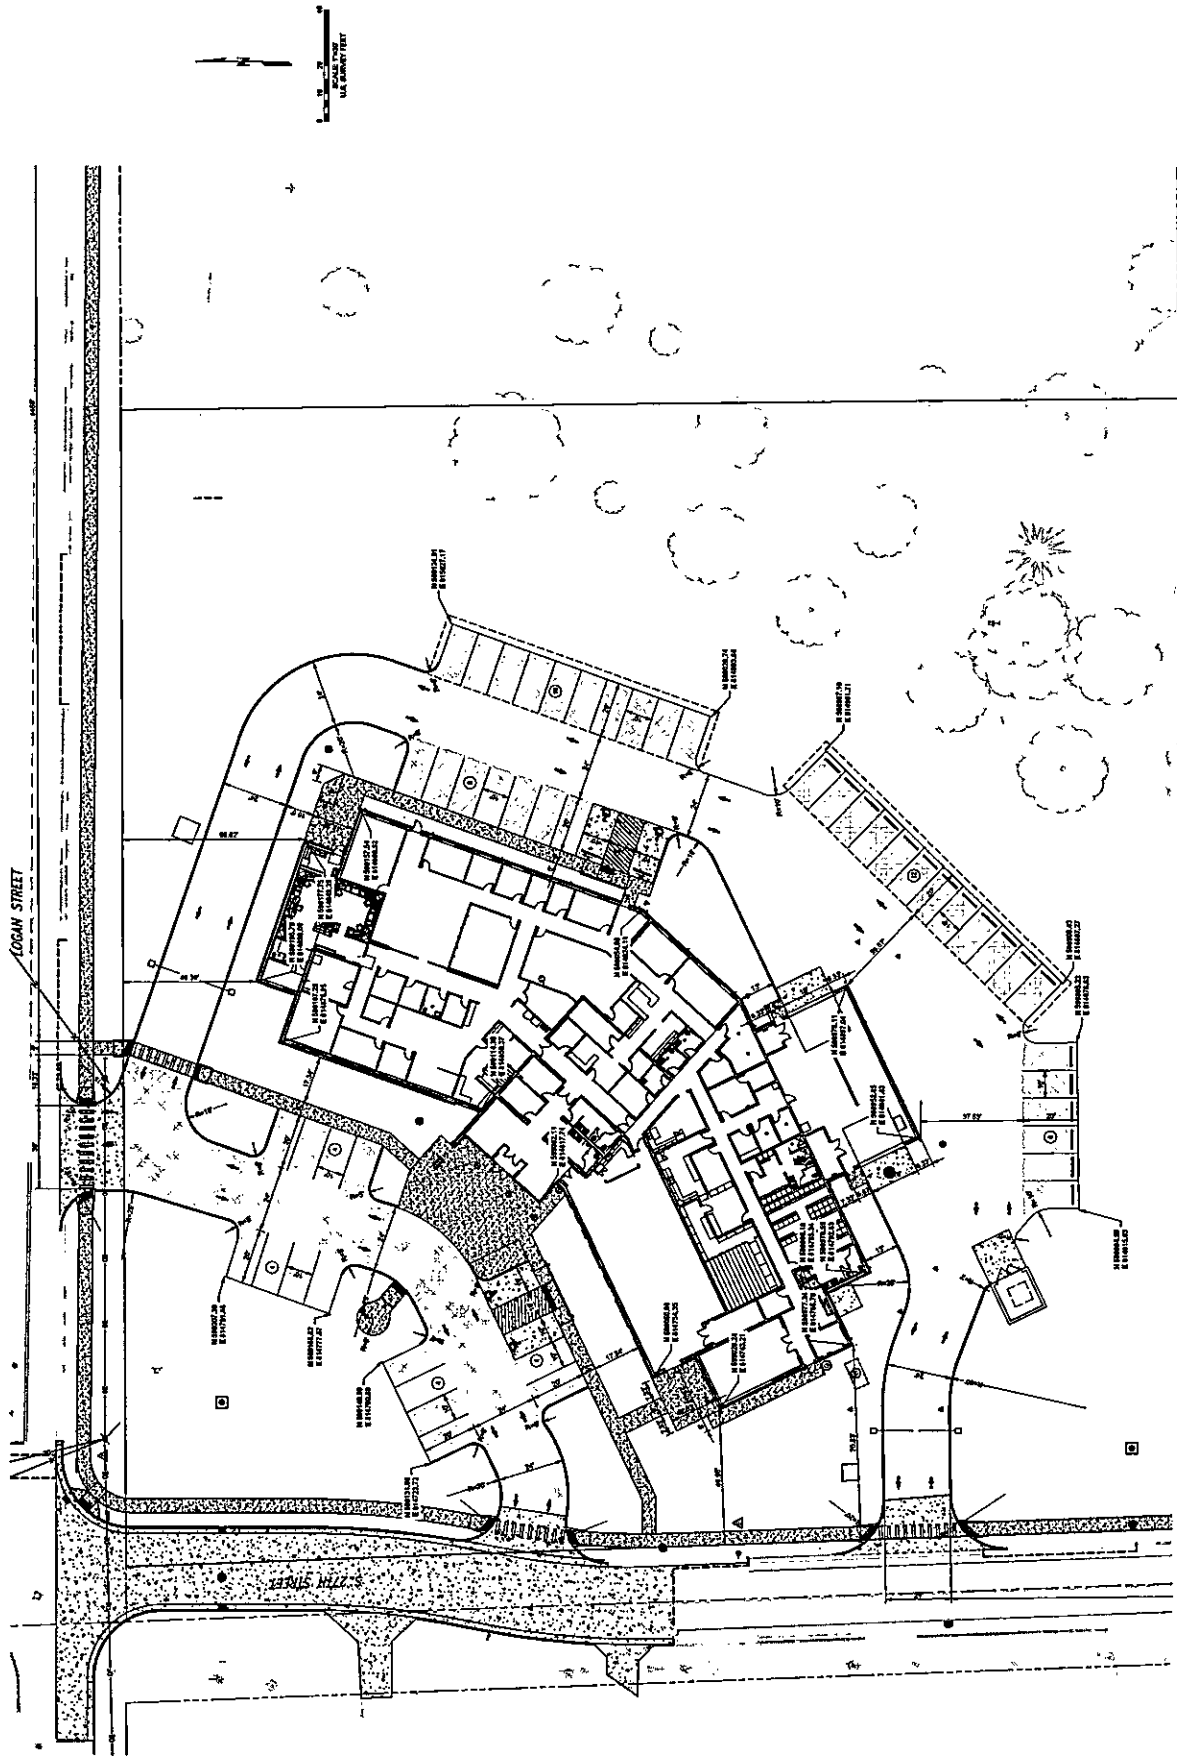


NEW MT. VERNON POLICE STATION

SITE LAYOUT PLAN

11/13/21

CITY OF MT. VERNON |  Farnsworth GROUP

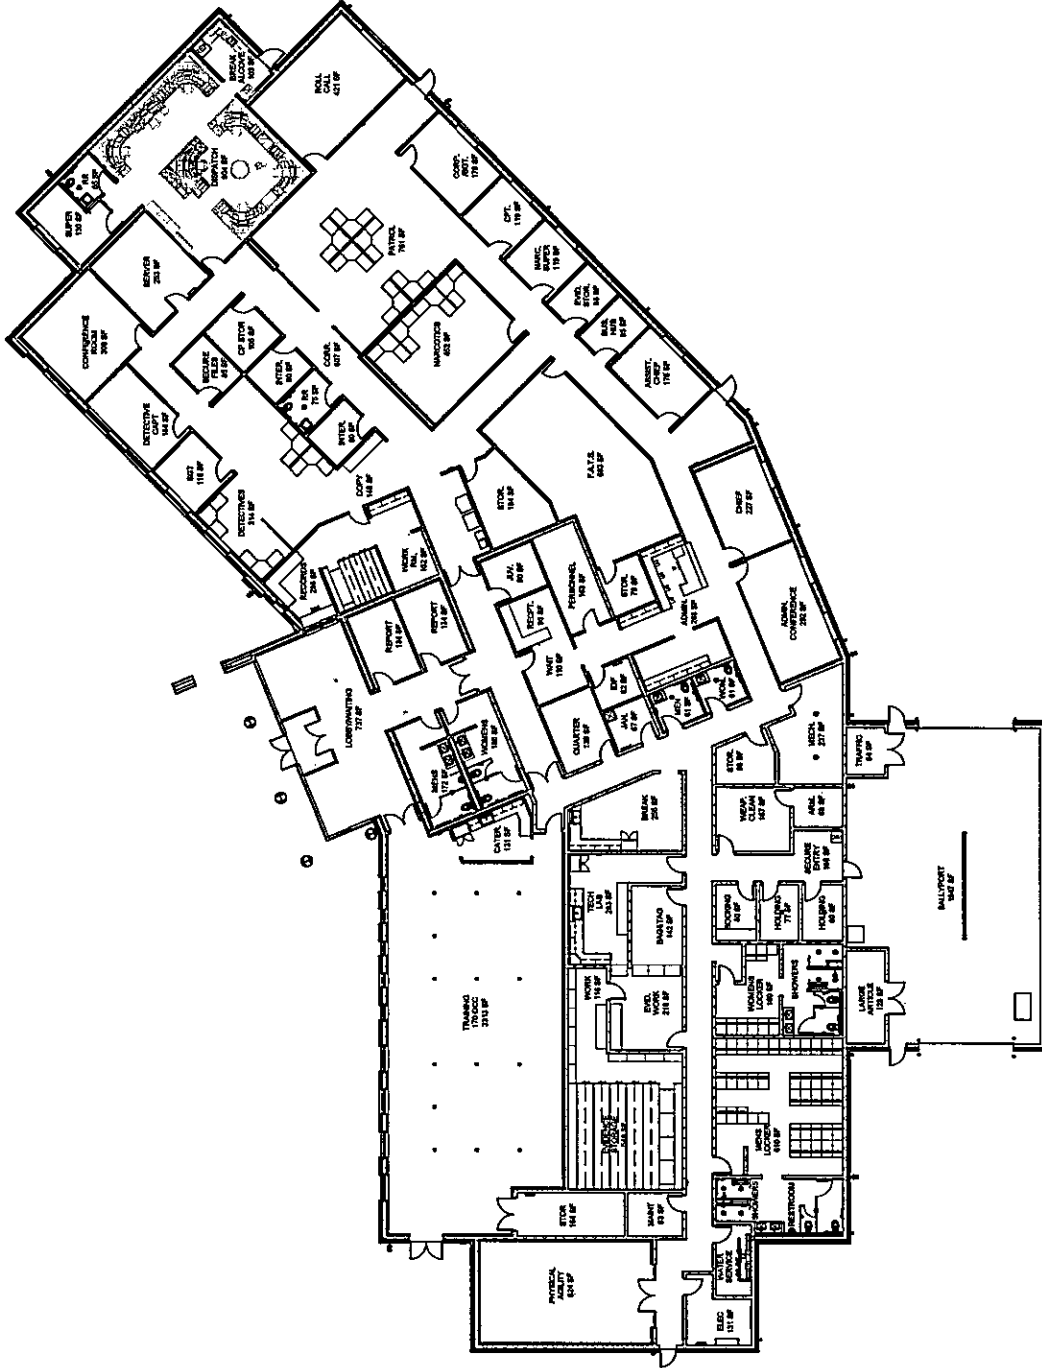

NEW MT. VERNON POLICE STATION


FLOOR PLAN

| 11/20/21


CITY OF MT. VERNON




Copyright © Farnsworth Group Inc. All rights reserved.

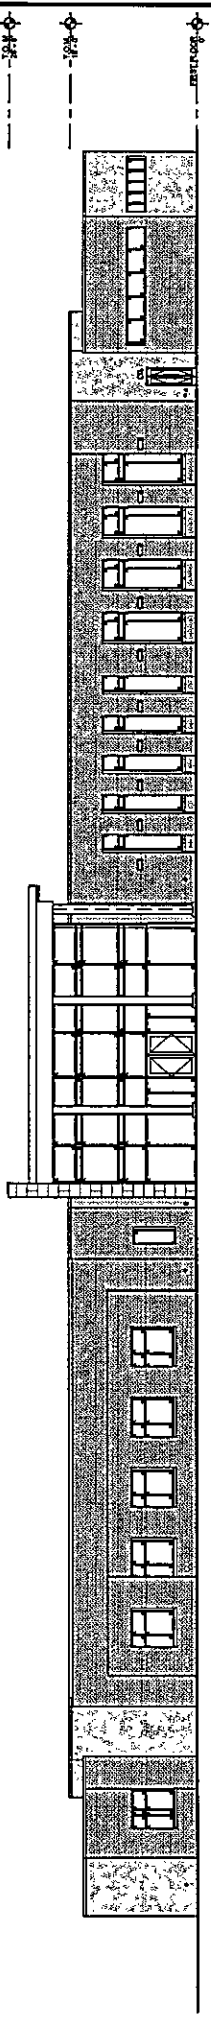


1 WEST ELEVATION
SCALE: 1/8" = 1'-0"

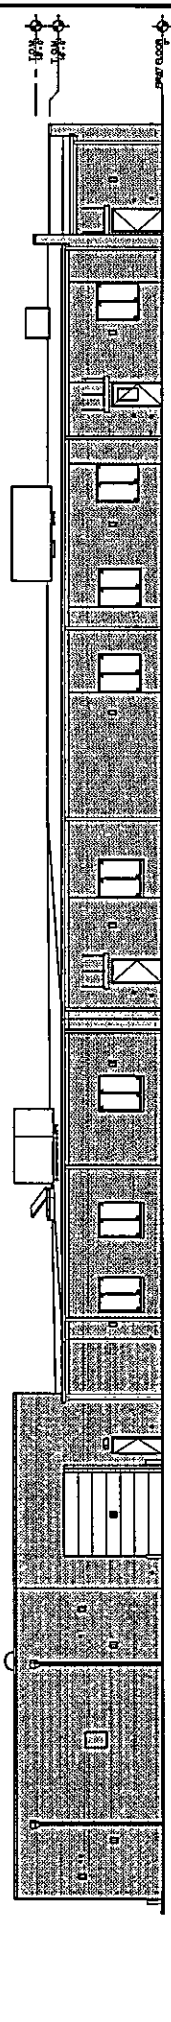

2 EAST ELEVATION
SCALE: 1/8" = 1'-0"

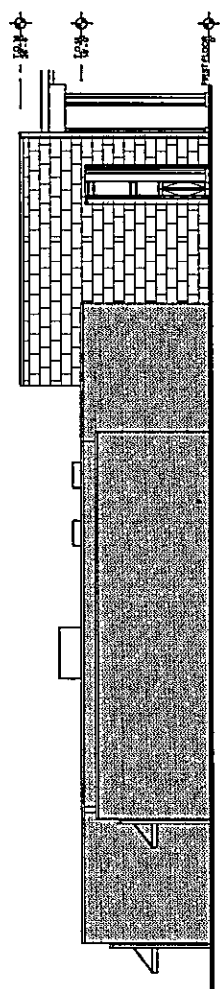

3 NORTH ELEVATION
SCALE: 1/8" = 1'-0"

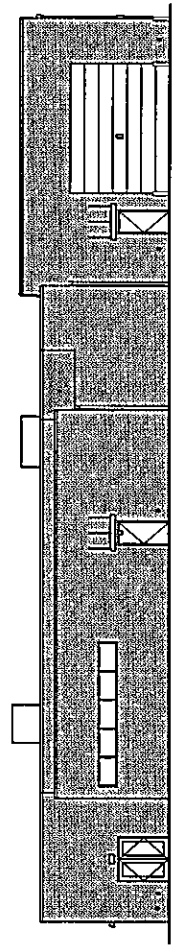

4 SOUTH ELEVATION
SCALE: 1/8" = 1'-0"

NEW MT. VERNON POLICE STATION

ELEVATIONS

11/29/21

CITY OF MT. VERNON

Farnsworth GROUP

COPYRIGHT © Farnsworth Group, Inc. All Rights Reserved.