


2025 HMA OVERLAY PROGRAM
CITY OF MT. VERNON

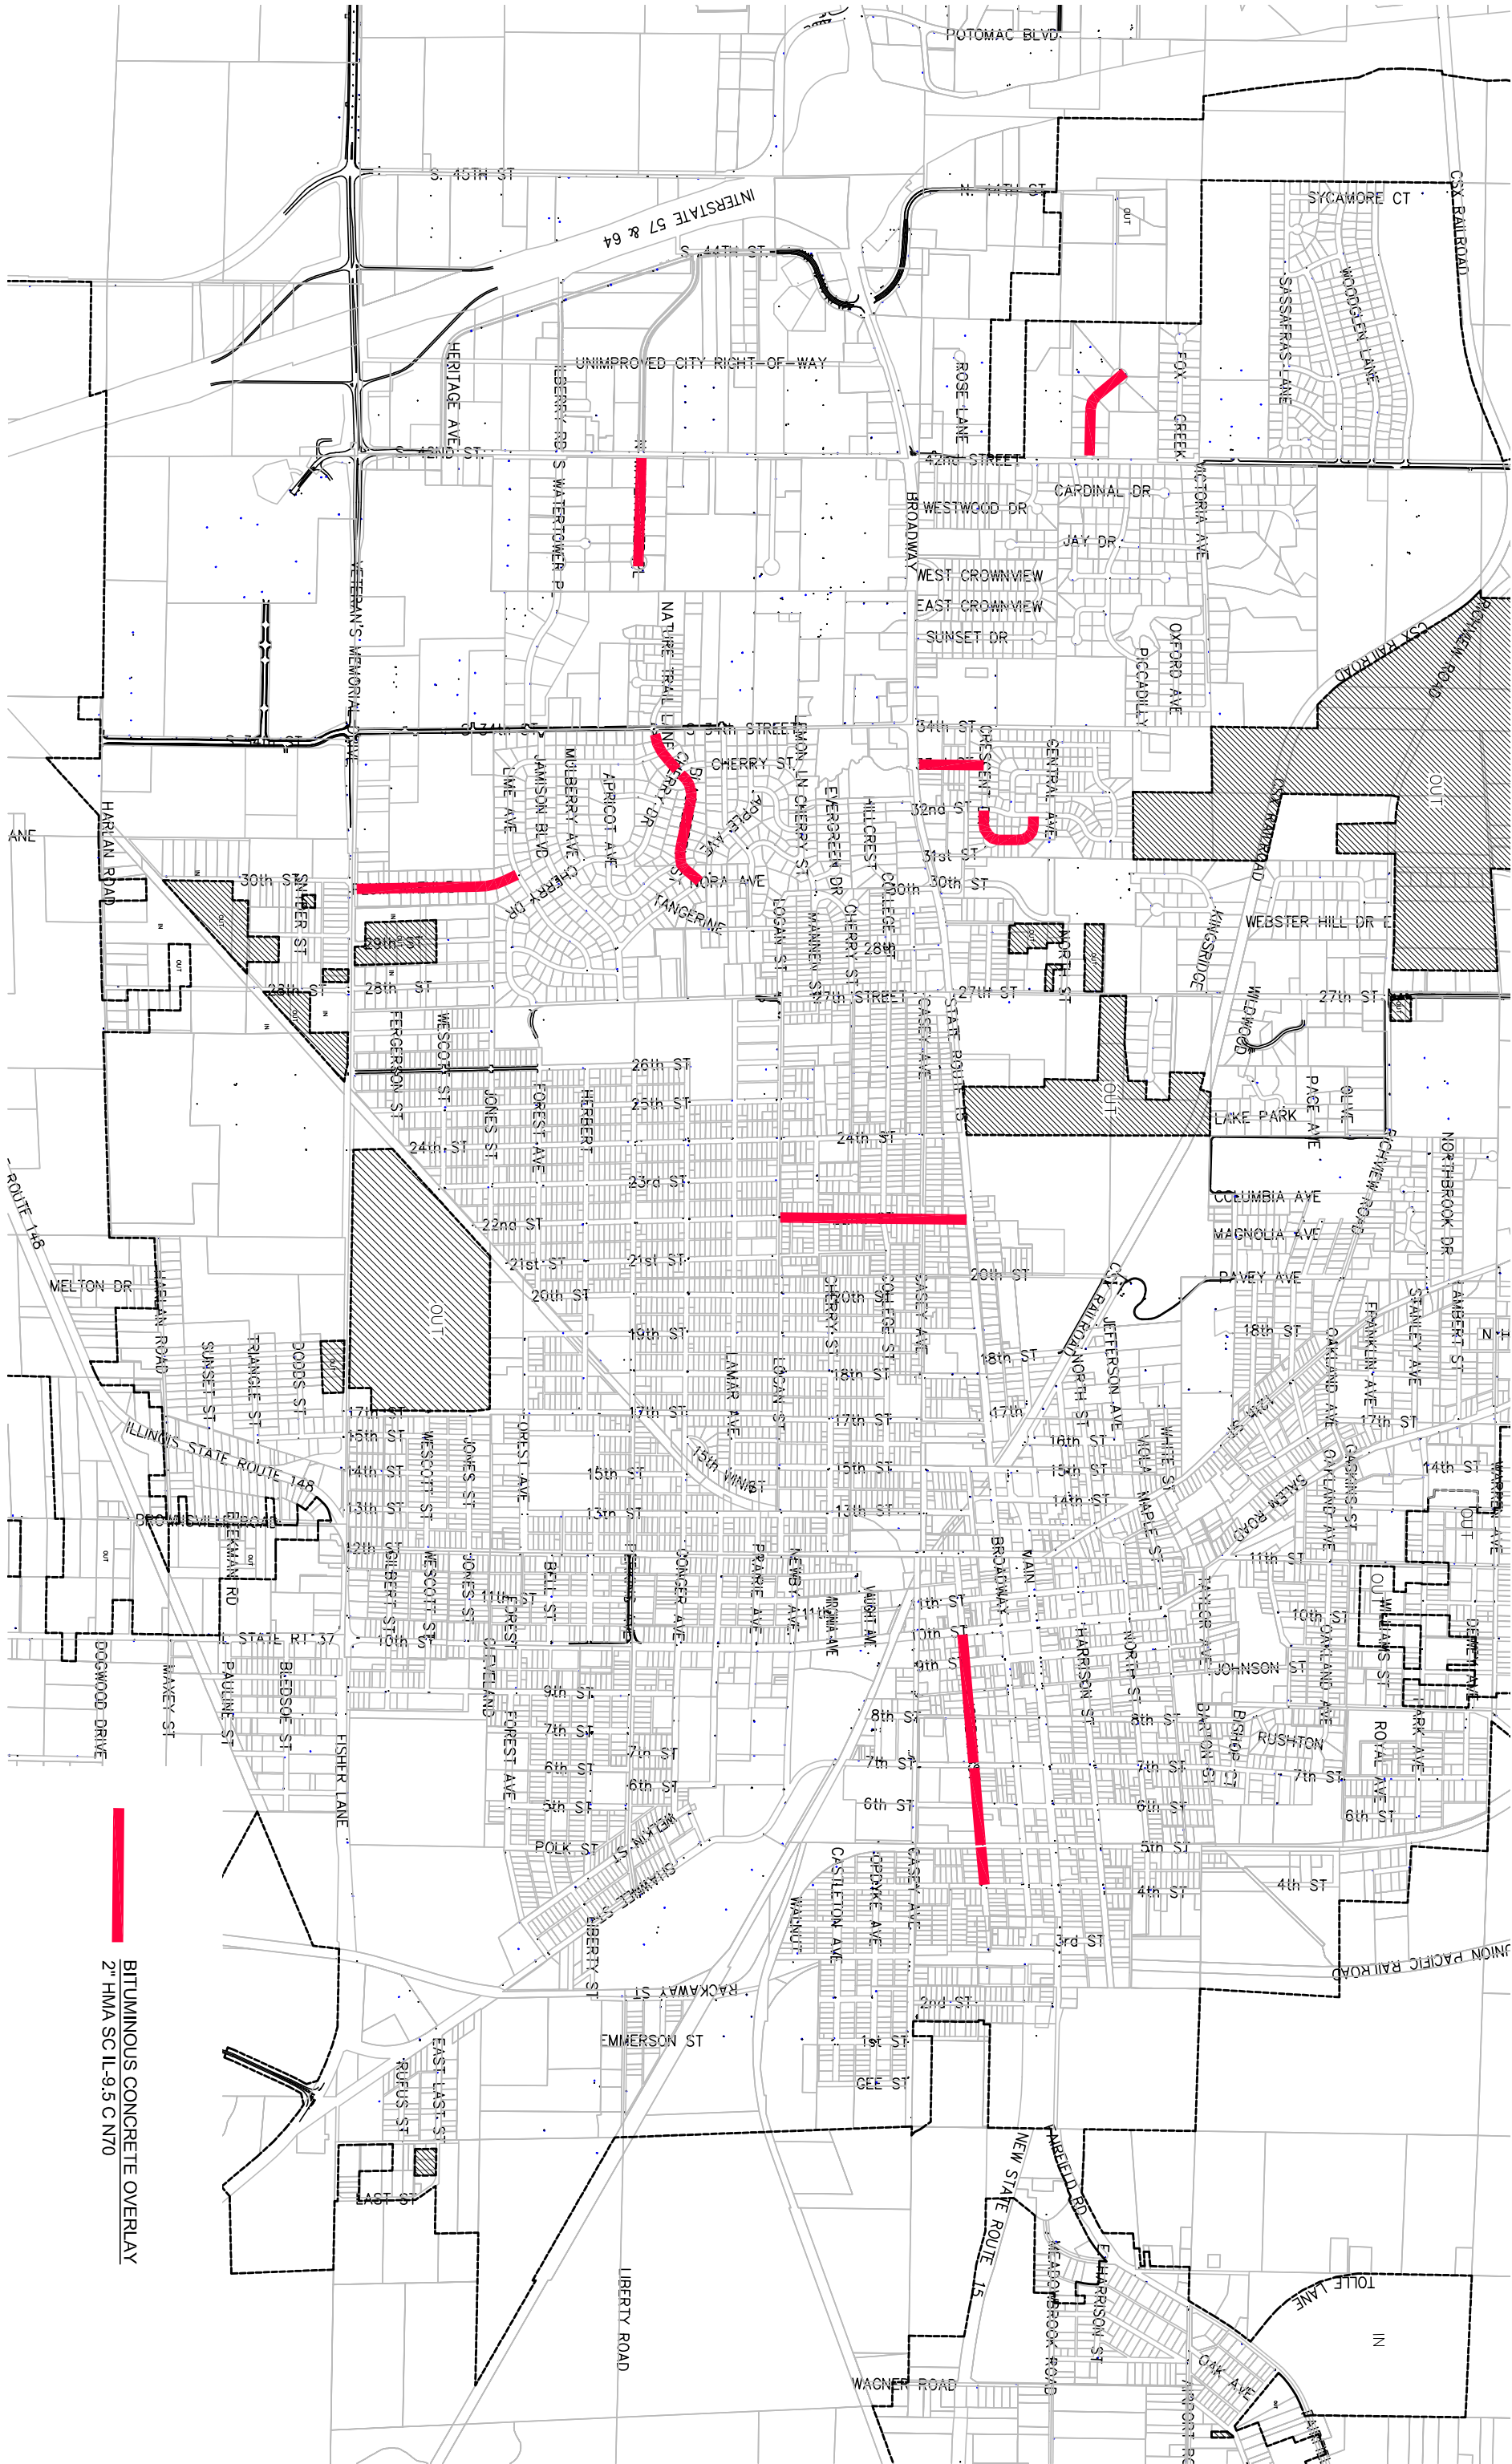


BITUMINOUS CONCRETE OVERLAY
2" HMA SC IL-9.5 C N70



2025 HMA OVERLAY PROGRAM

N. Watertower

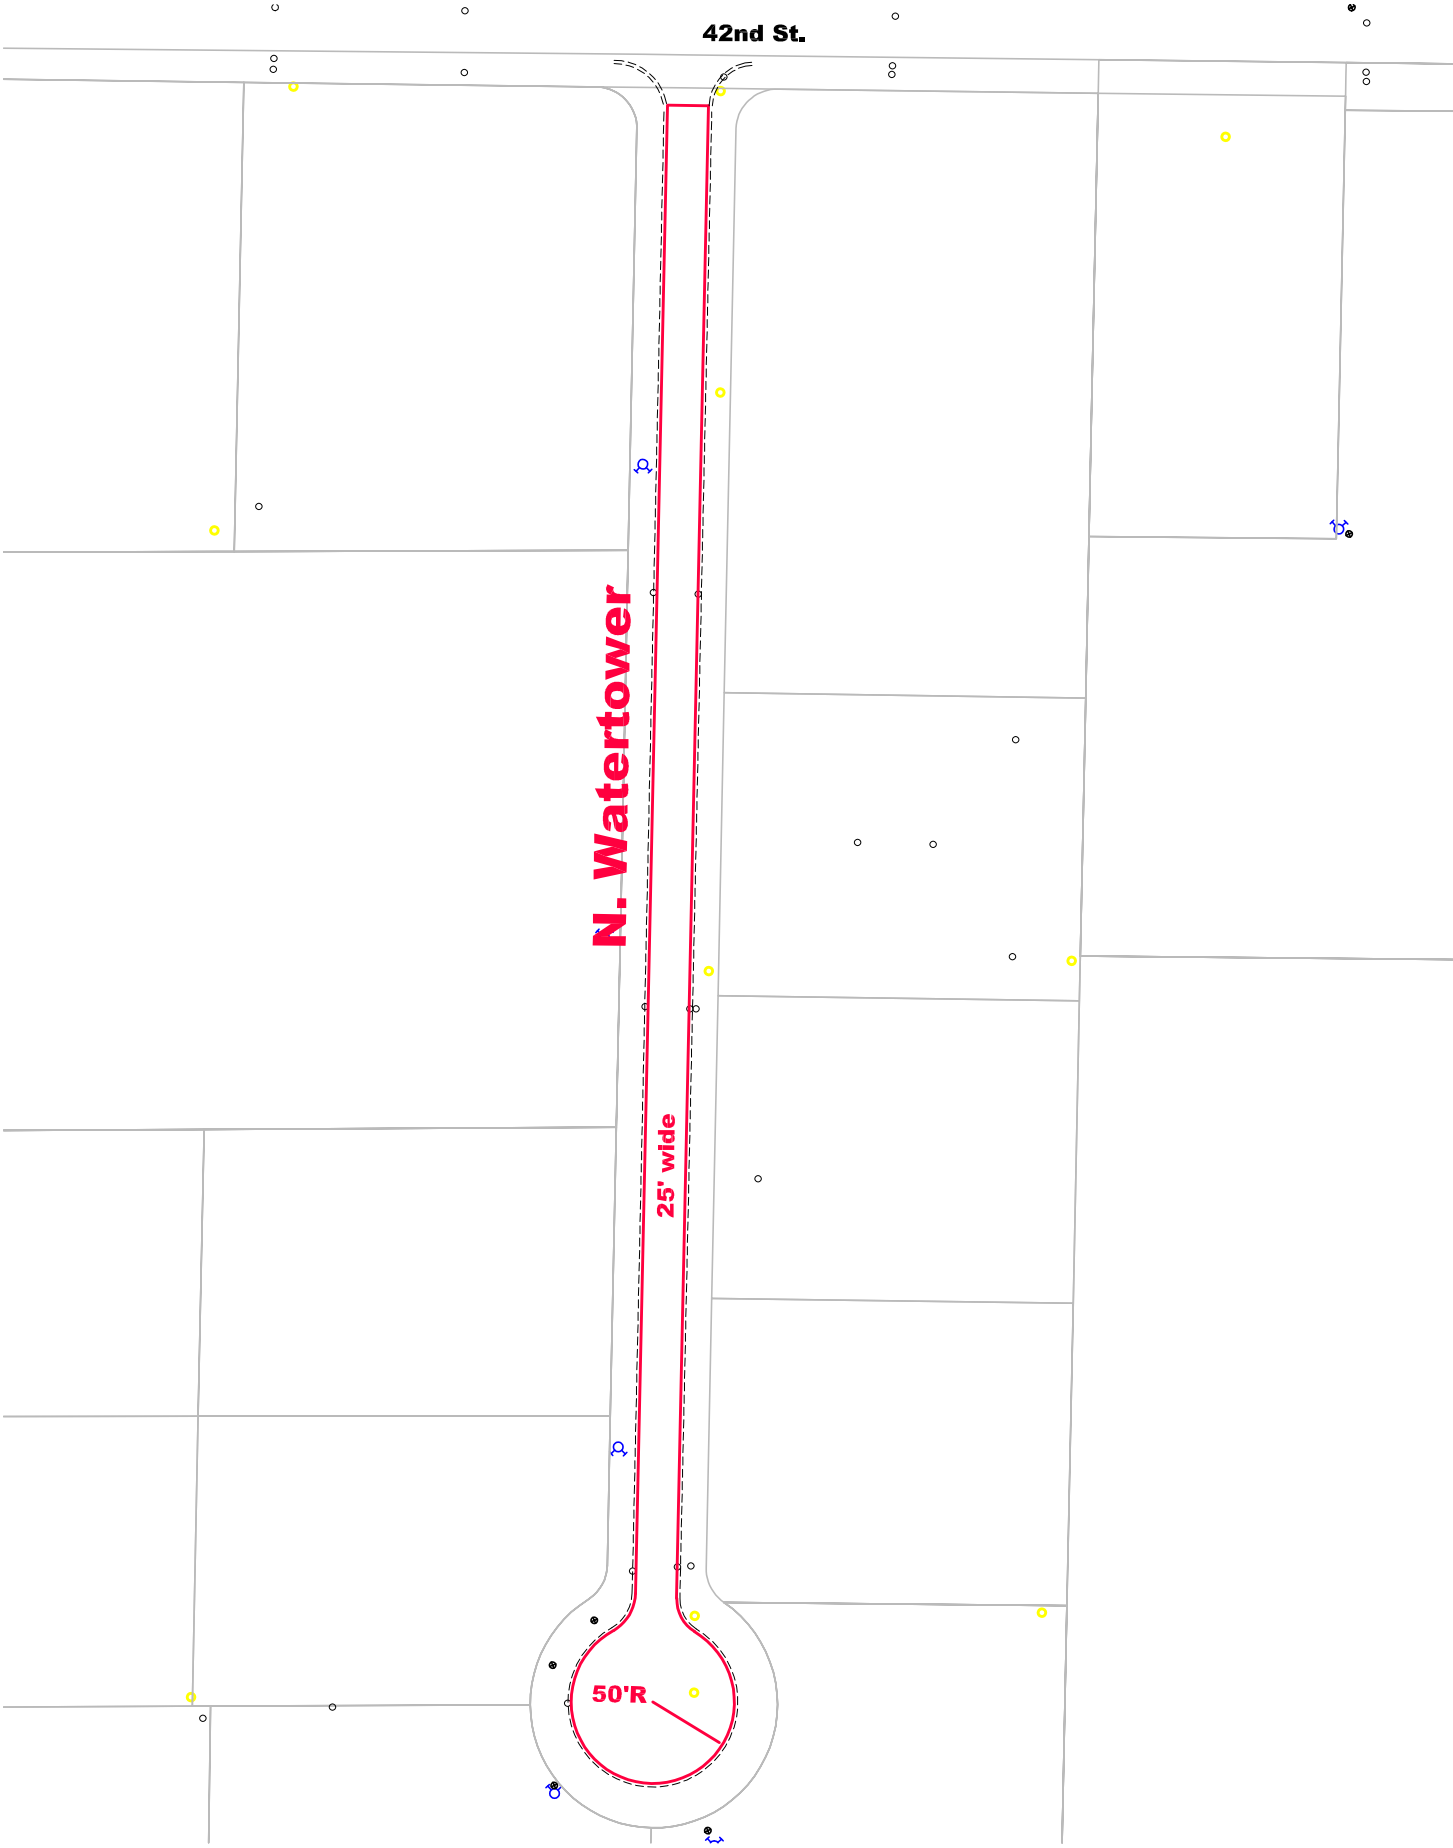



Engineering G:\MOTOR FUEL TAXIMFT_SitePlan.dwg



CITY OF MOUNT VERNON



2025 HMA OVERLAY PROGRAM

22nd Street (Broadway to Logan)

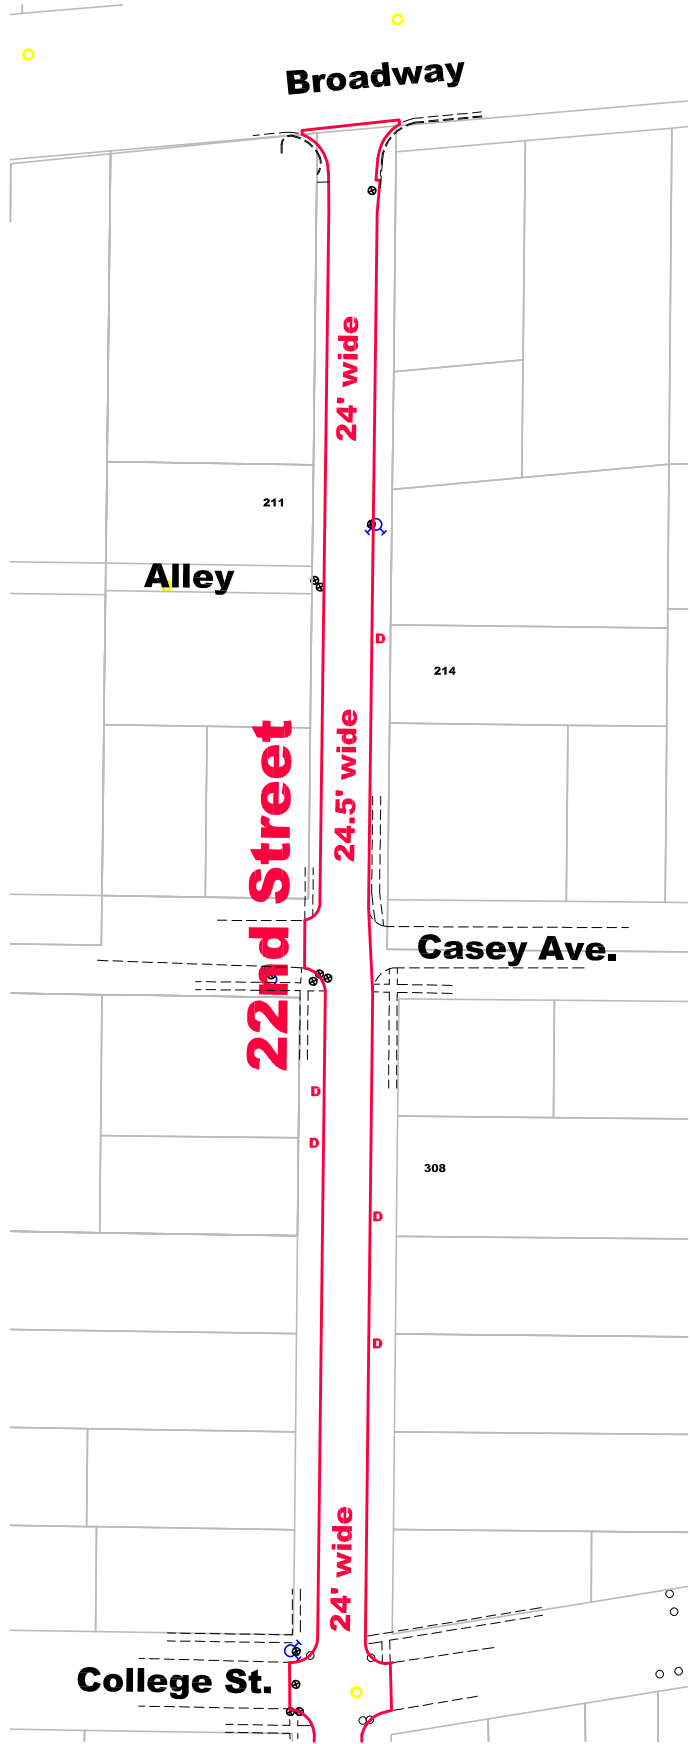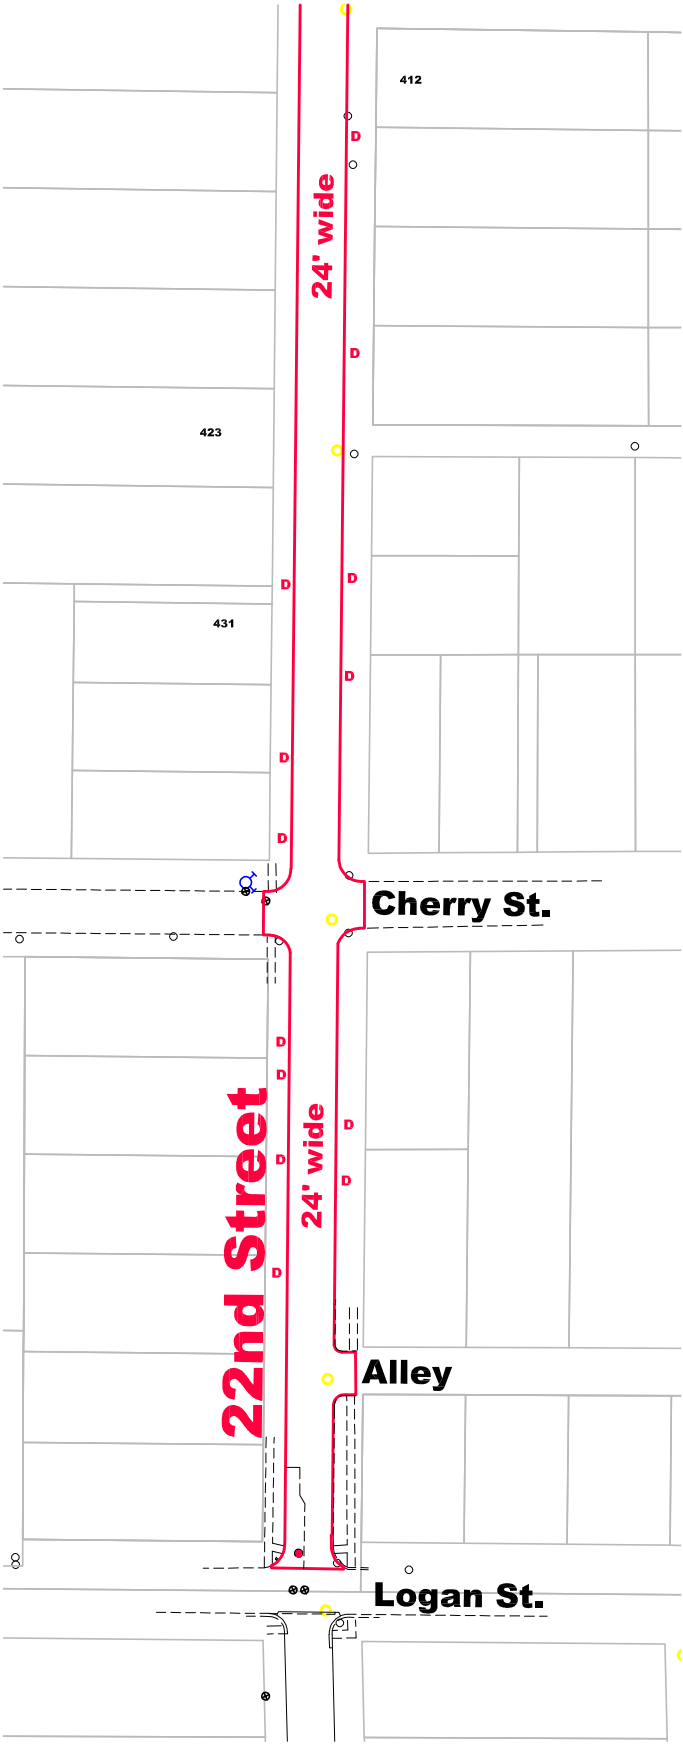



2025 HMA OVERLAY PROGRAM

Plum Avenue

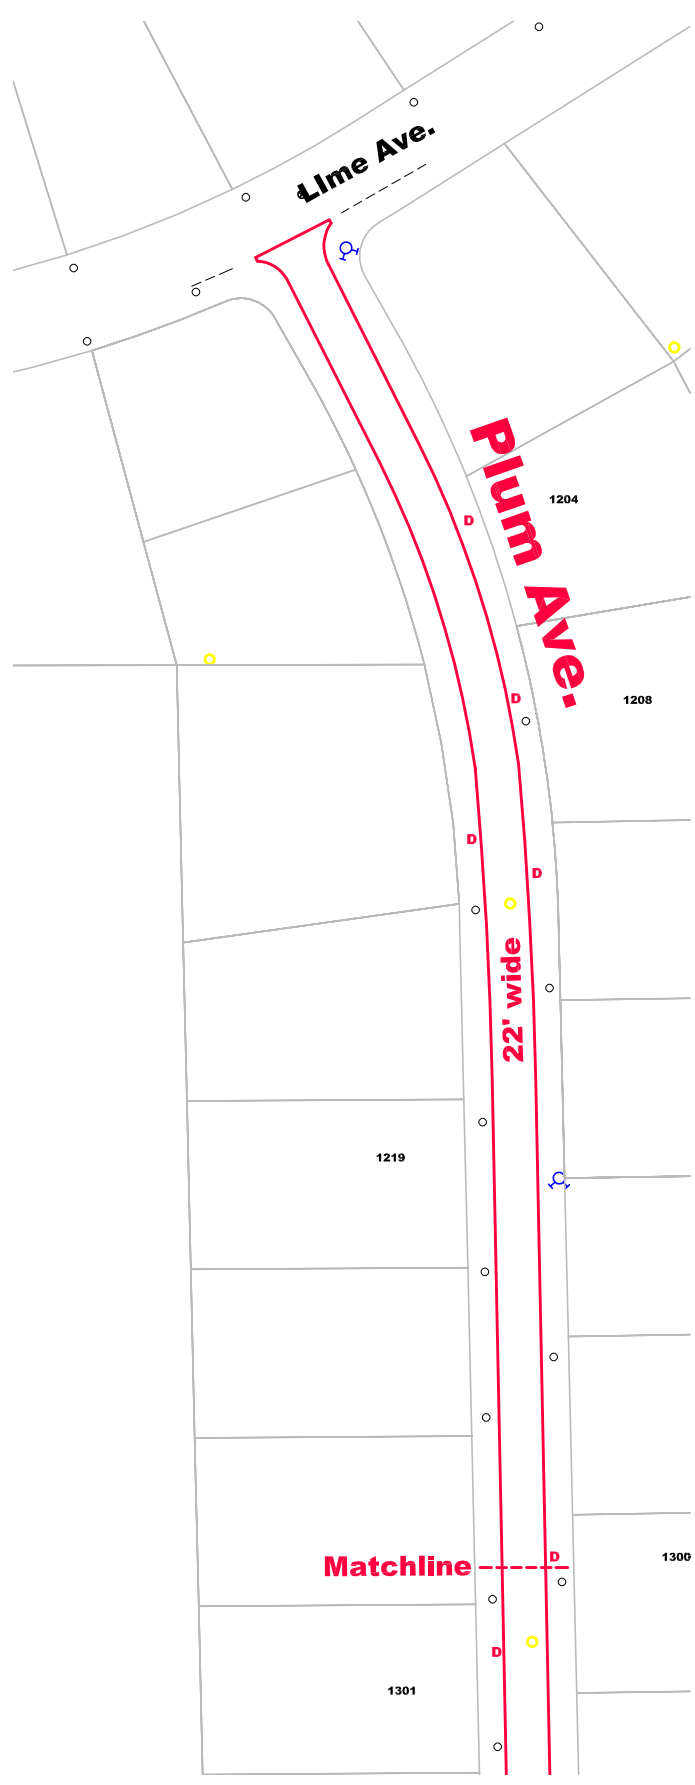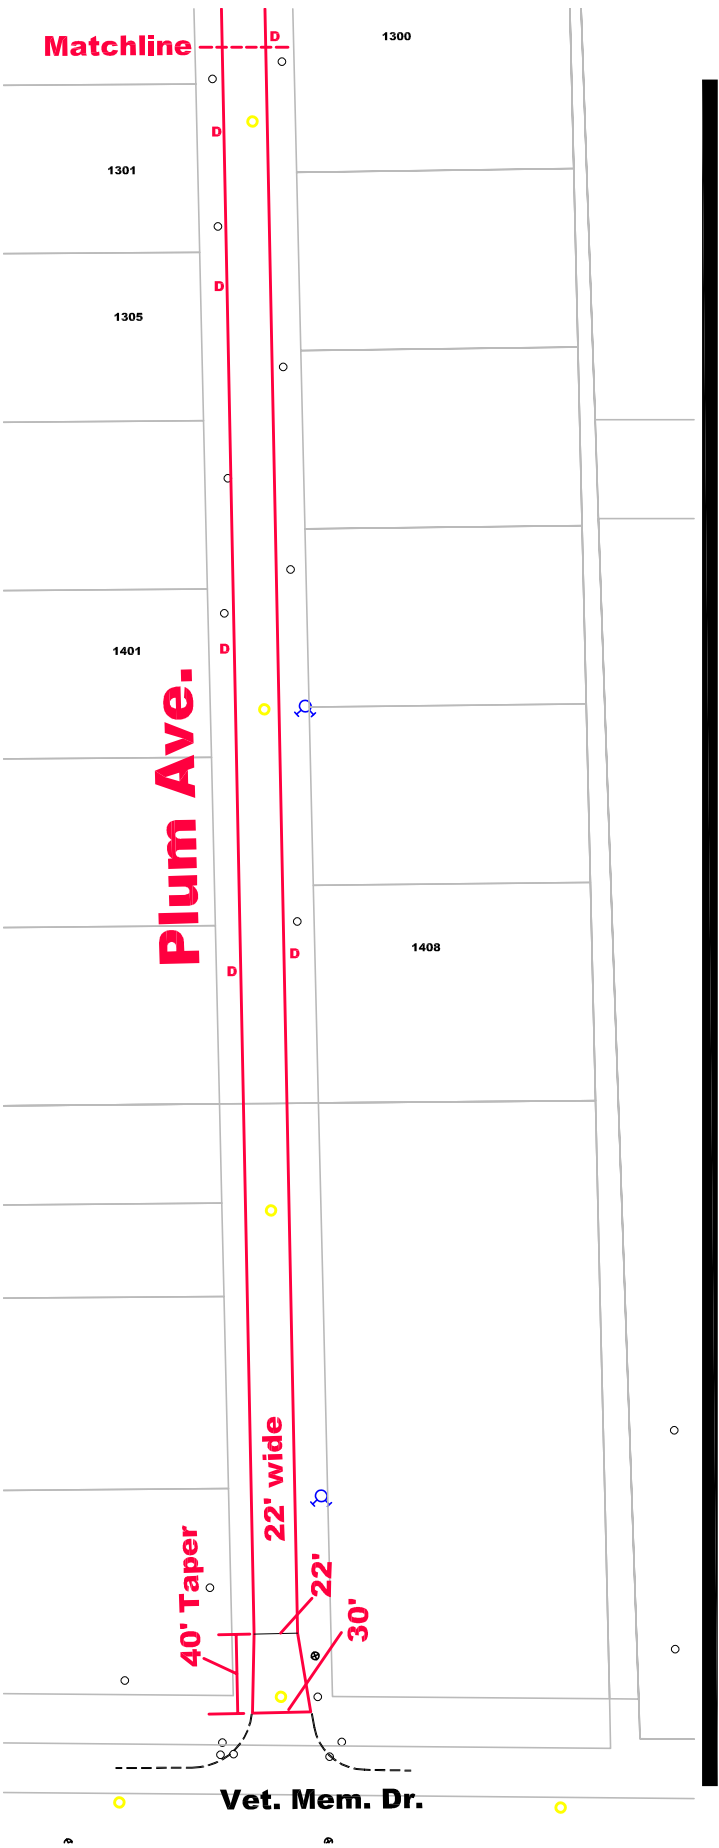

2025 HMA Overlay Program

Blackberry Street

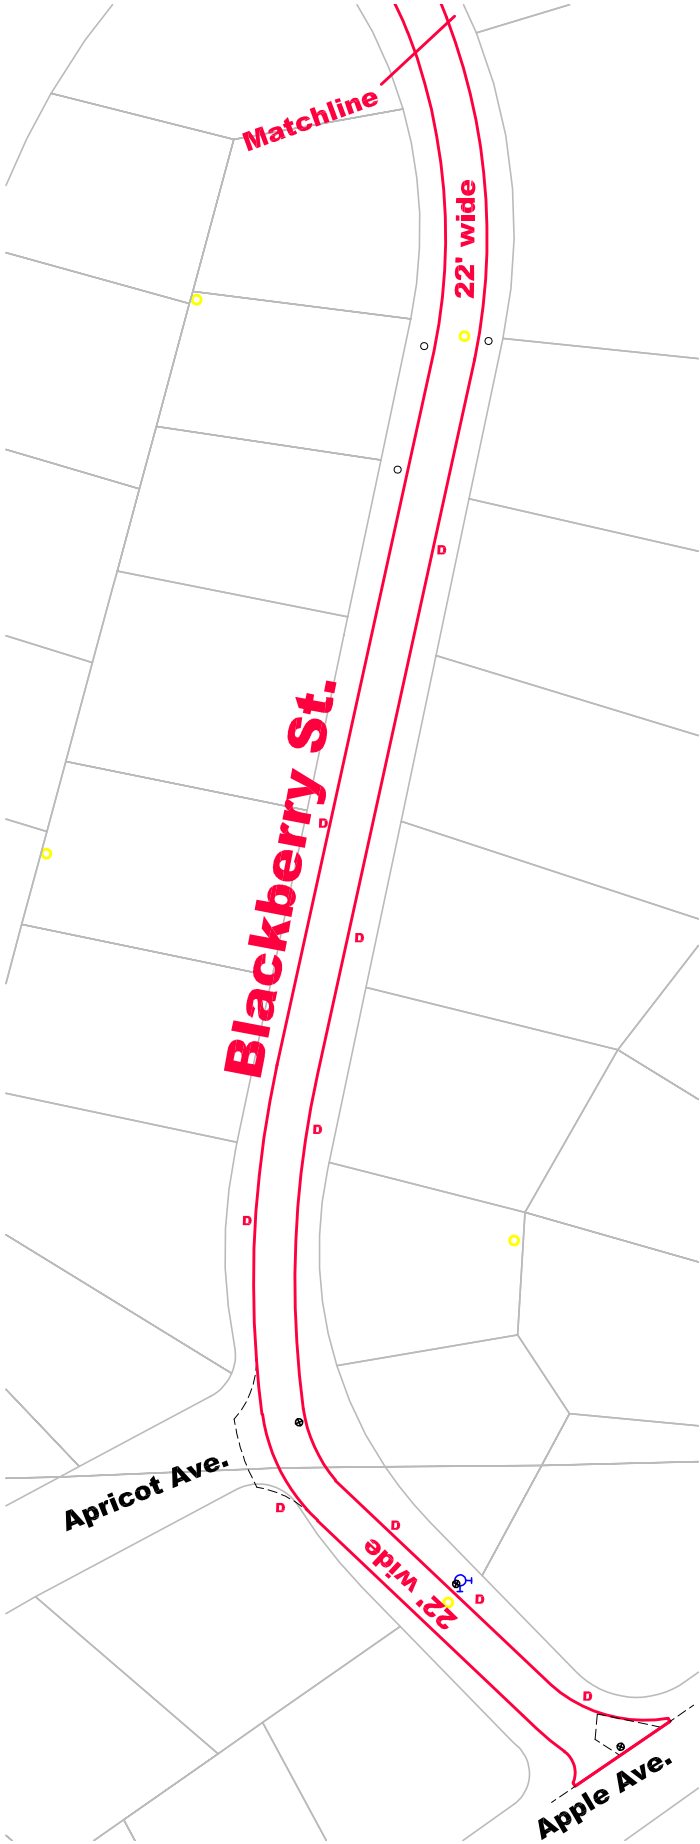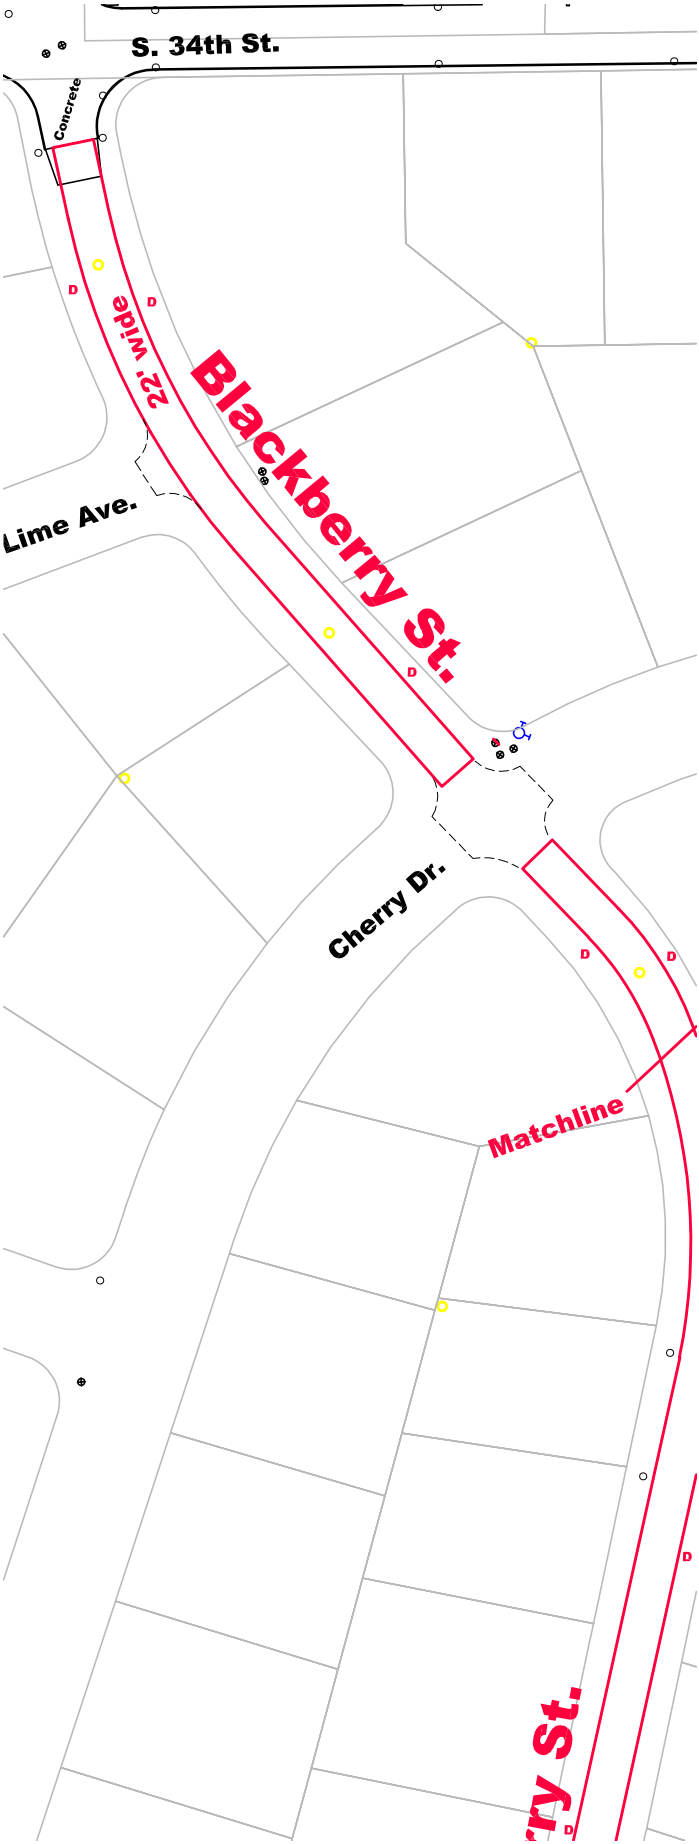

1"=105'

Engineering G:\MOTOR FUEL TAXIMFT_SitePlan.dwg




CITY OF MOUNT VERNON

2025 HMA OVERLAY PROGRAM

Lincolnshire Drive



1"=100'

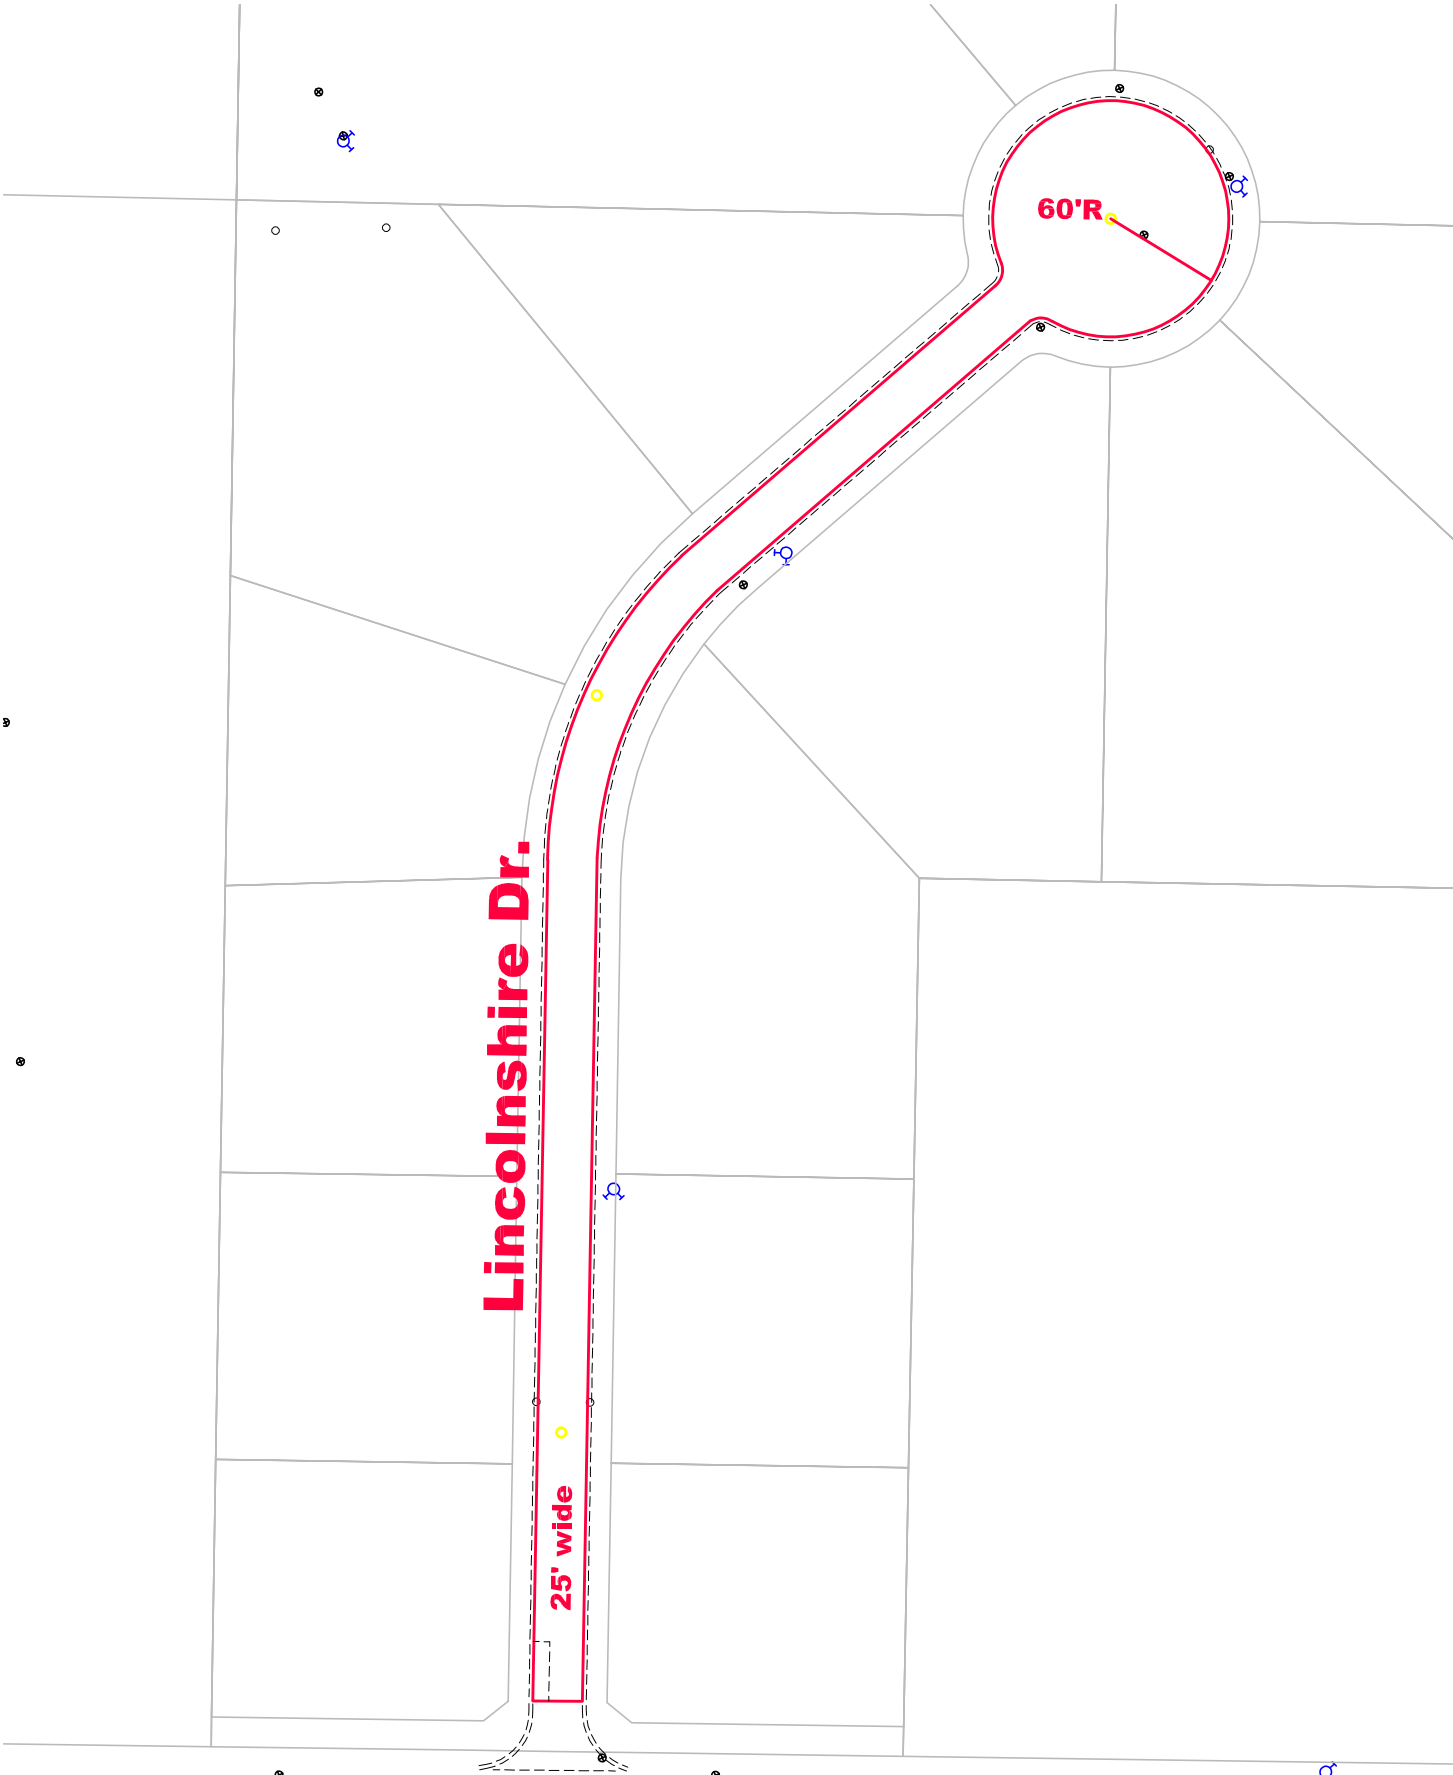

Lincolnshire Dr.

25' wide

60'R

42nd St.



Engineering G:\MOTOR FUEL TAXIMFT_SitePlan.dwg
PRINTOUT DATE: 5/15/23

CITY OF MOUNT VERNON

2025 HMA OVERLAY PROGRAM

Jordan Street



10th St.

38' wide

9th St.

36' wide

Jordan Street

30' wide

Johnson Alley

8th St.

30' wide

30' v

7th St.

1"=80'



Engineering G:\MOTOR FUEL TAXIMFT_SitePlan.dwg



CITY OF MOUNT VERNON

2025 HMA OVERLAY PROGRAM

Jordan Street

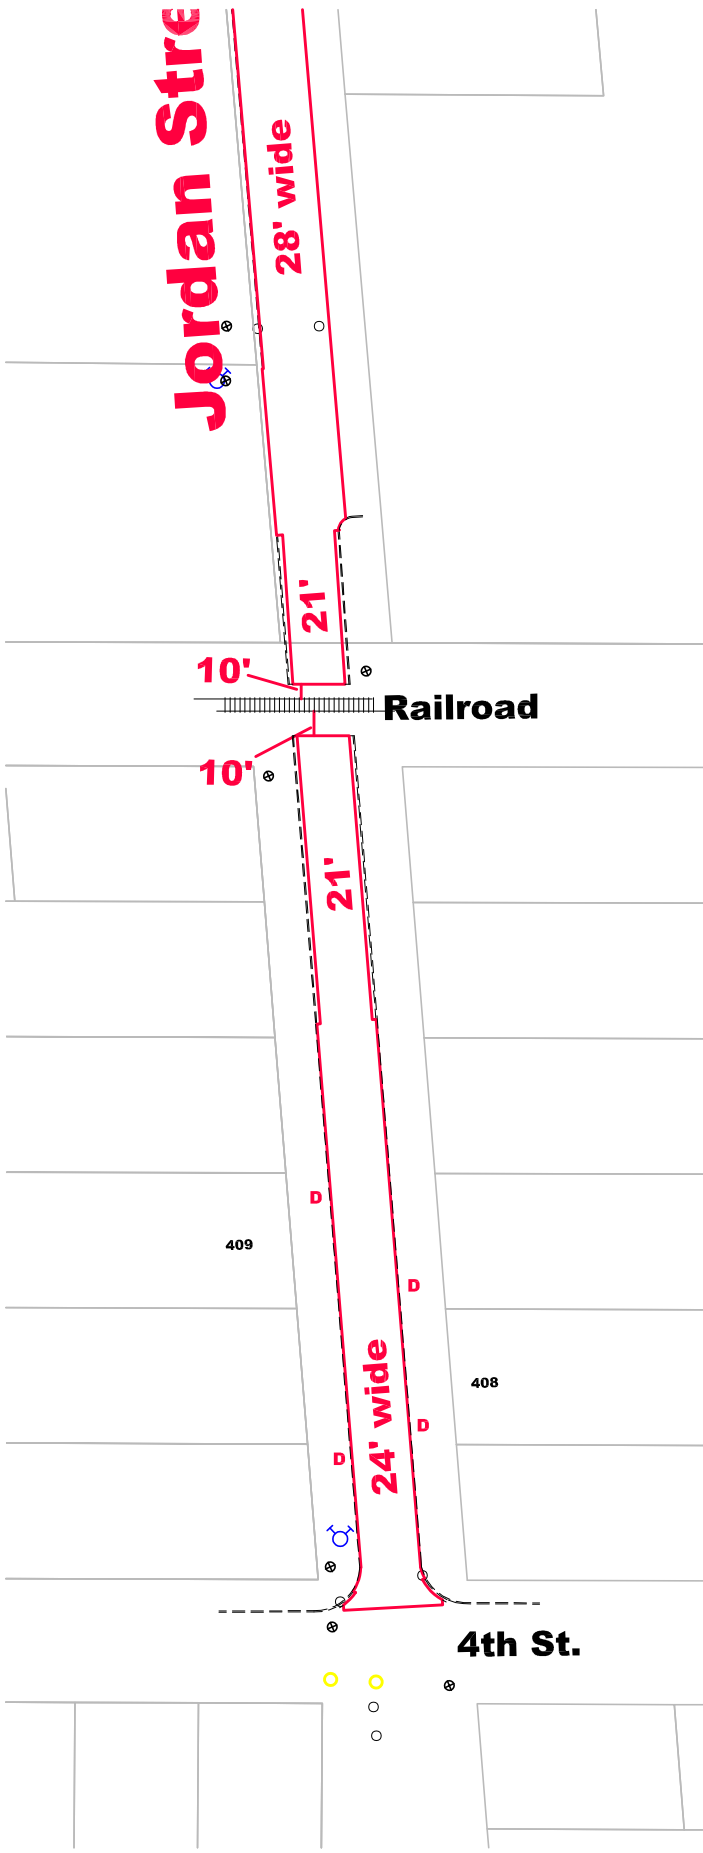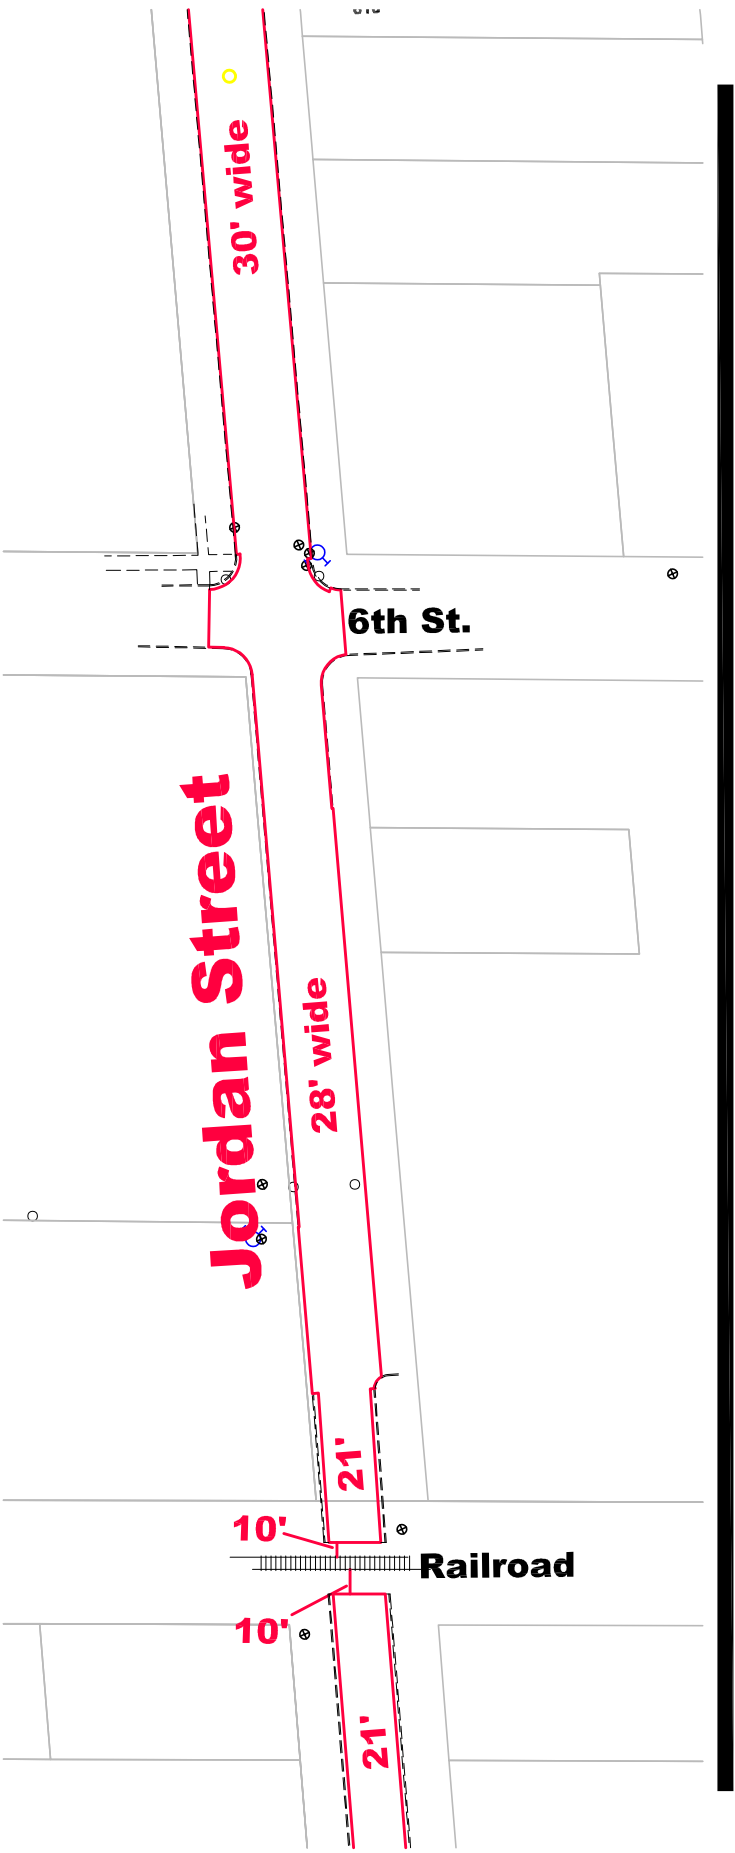

1"=80'


Engineering G:\MOTOR FUEL TAXIMFT_SitePlan.dwg



CITY OF MOUNT VERNON


2025 HMA OVERLAY PROGRAM

SE Crescent St. (East of 32nd St.)

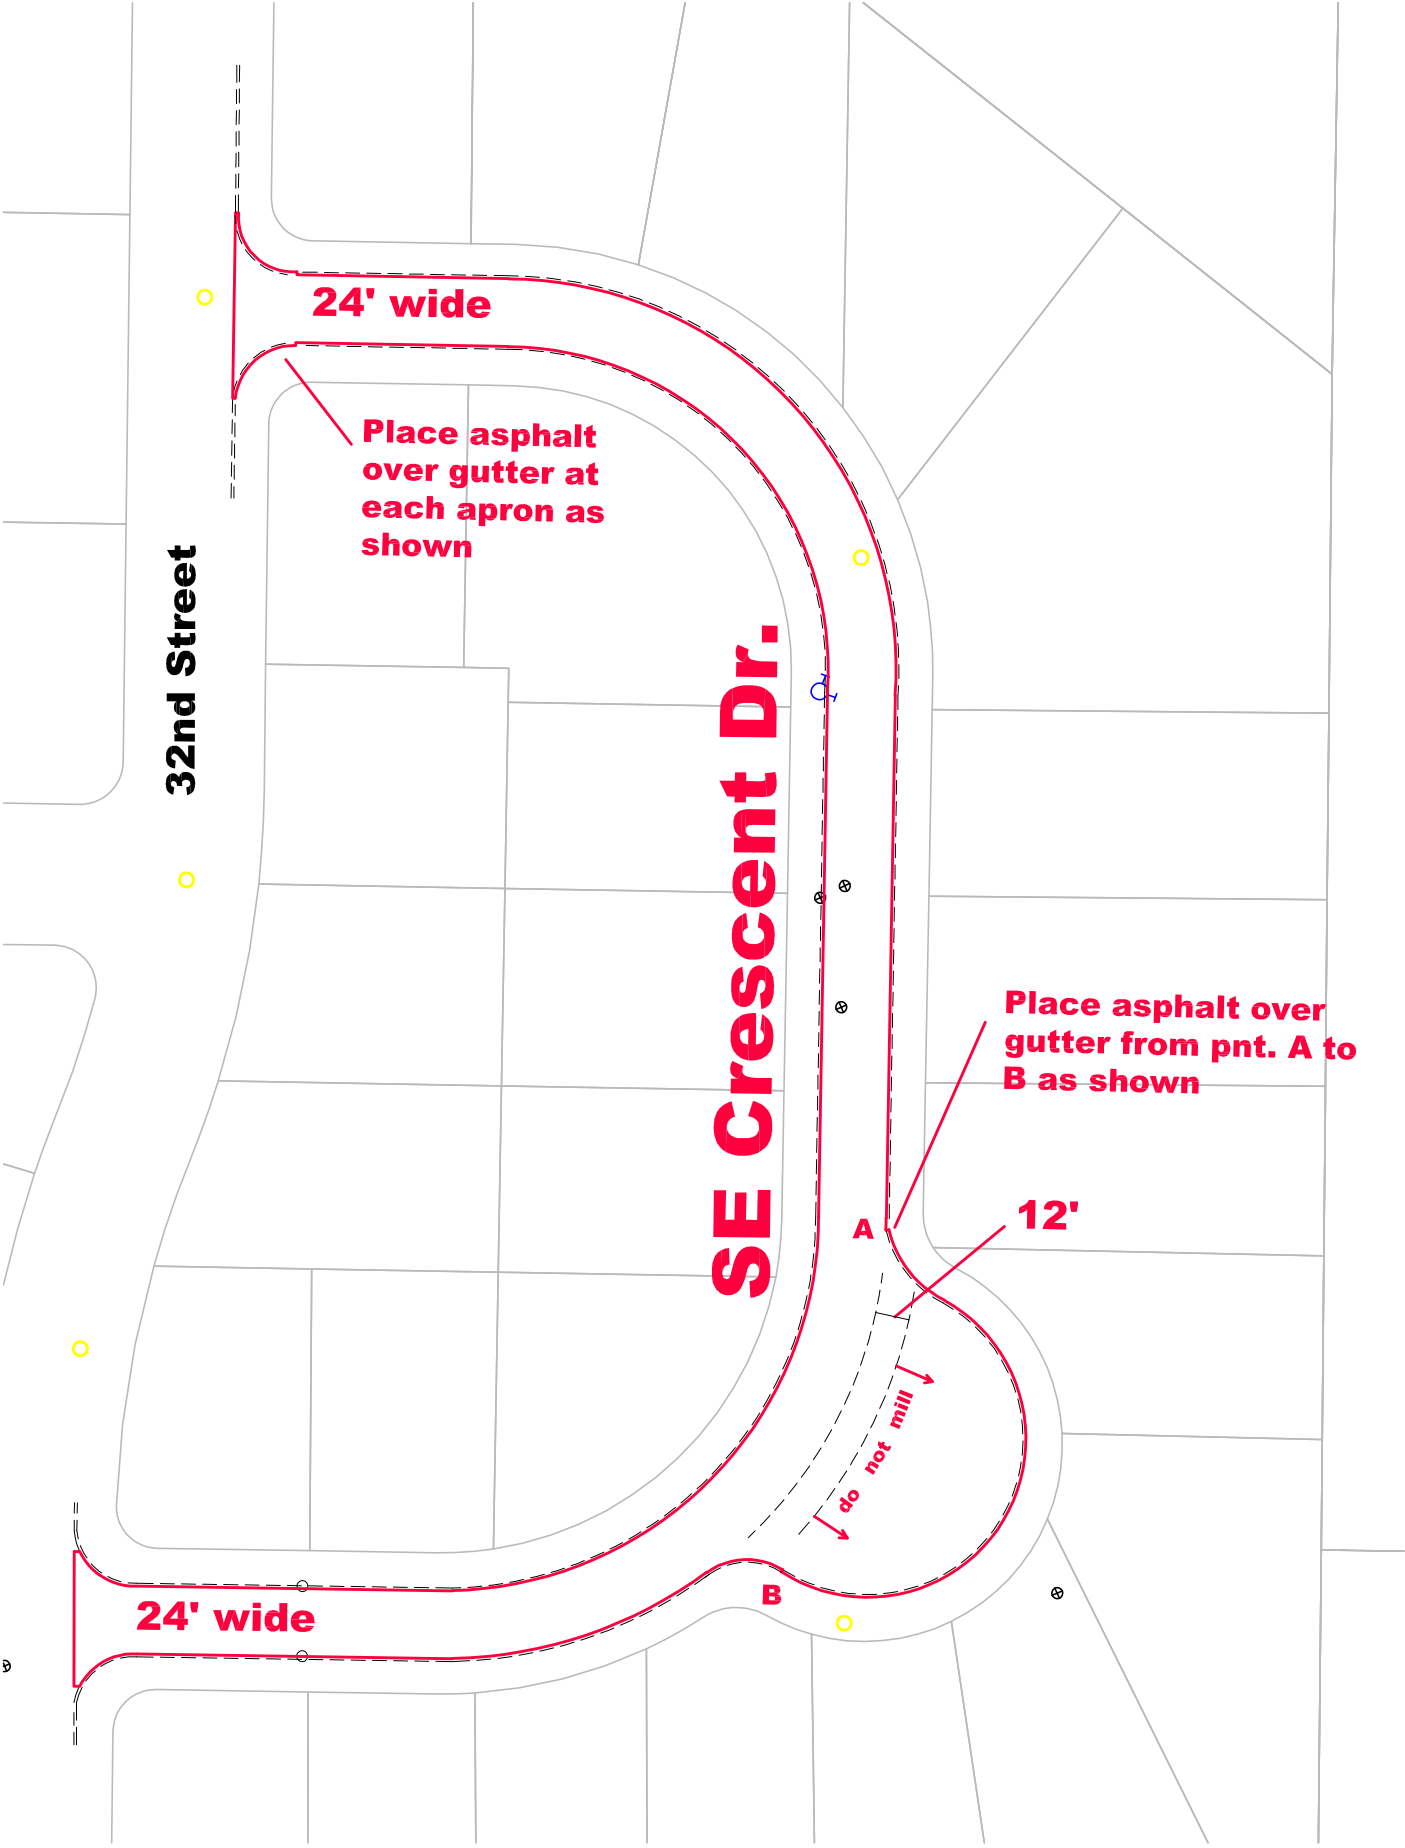

2025 HMA OVERLAY PROGRAM

33rd Street (Bway to SW Crescent Dr.)

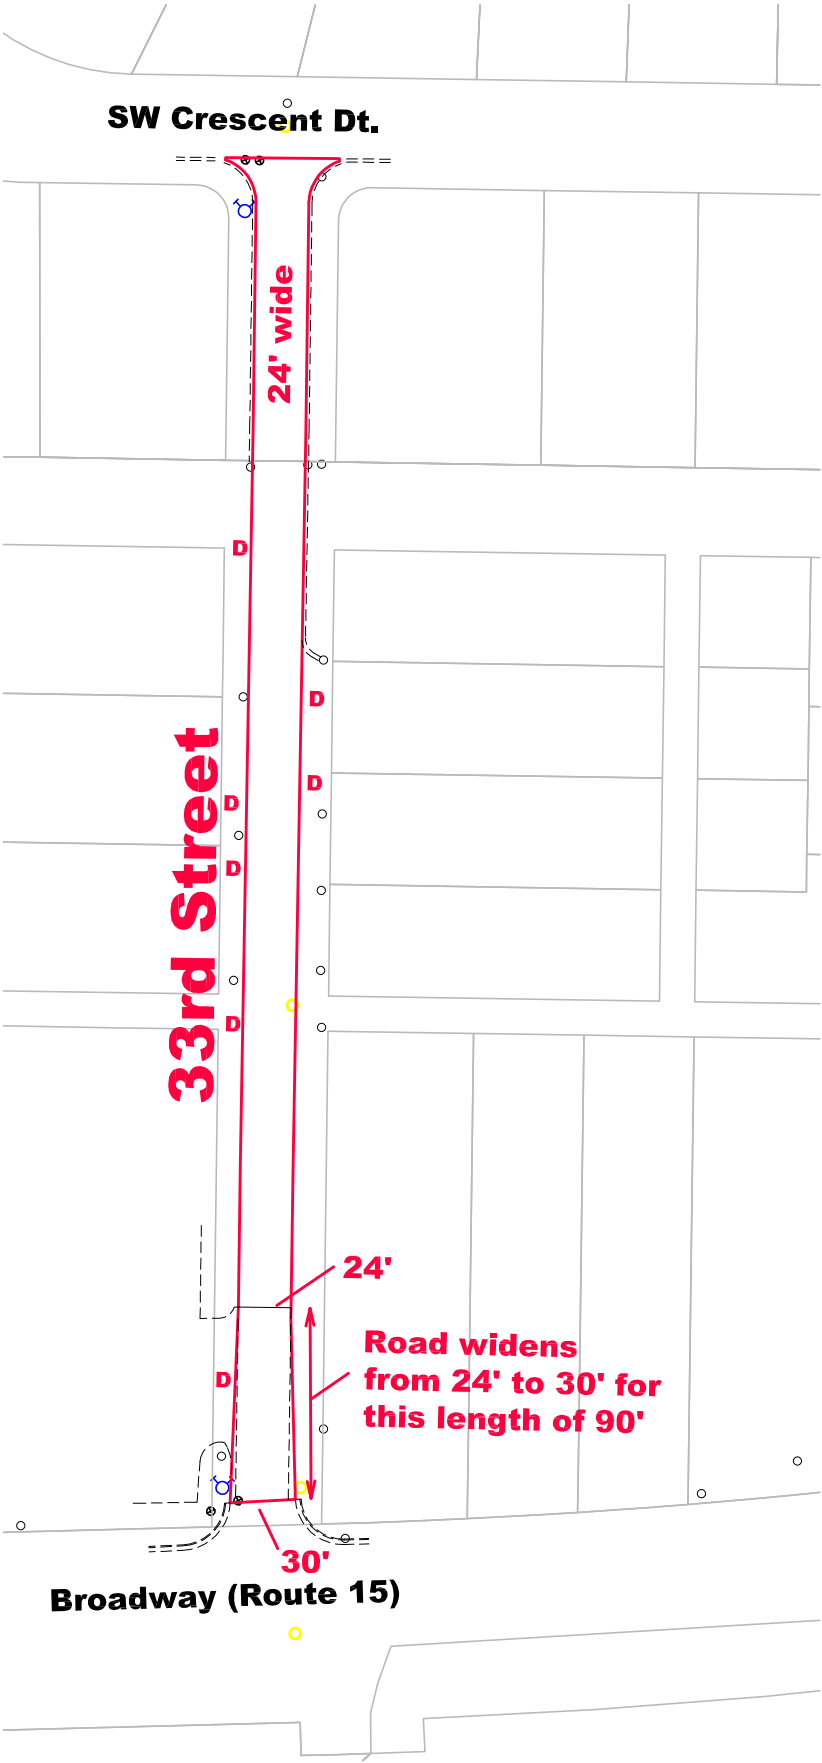

1"=90'

Engineering G:\MOTOR FUEL TAXIMFT_SitePlan.dwg



CITY OF MOUNT VERNON