


BID FORM

Project:
City of Mt. Vernon
Parking Lot Sealing Project 2024-25
Mt. Vernon, Illinois

ITEM	QUANTITY	UNIT	COST	
			UNIT PRICE	PRICE
Pvmnt Sealing - Downtown Parking Lot F	2265	SY		
Pvmnt Sealing - Downtown Parking Lot G	872	SY		
Pvmnt Sealing - Lincoln Prk (NE corner of 34th & Harlan)	12159	SY		
	15296			
TOTAL BID				


BIDDER acknowledges that quantities are not guaranteed and final payment will be based on actual quantities determined as provided in the Contract Documents.

Contractor: _____

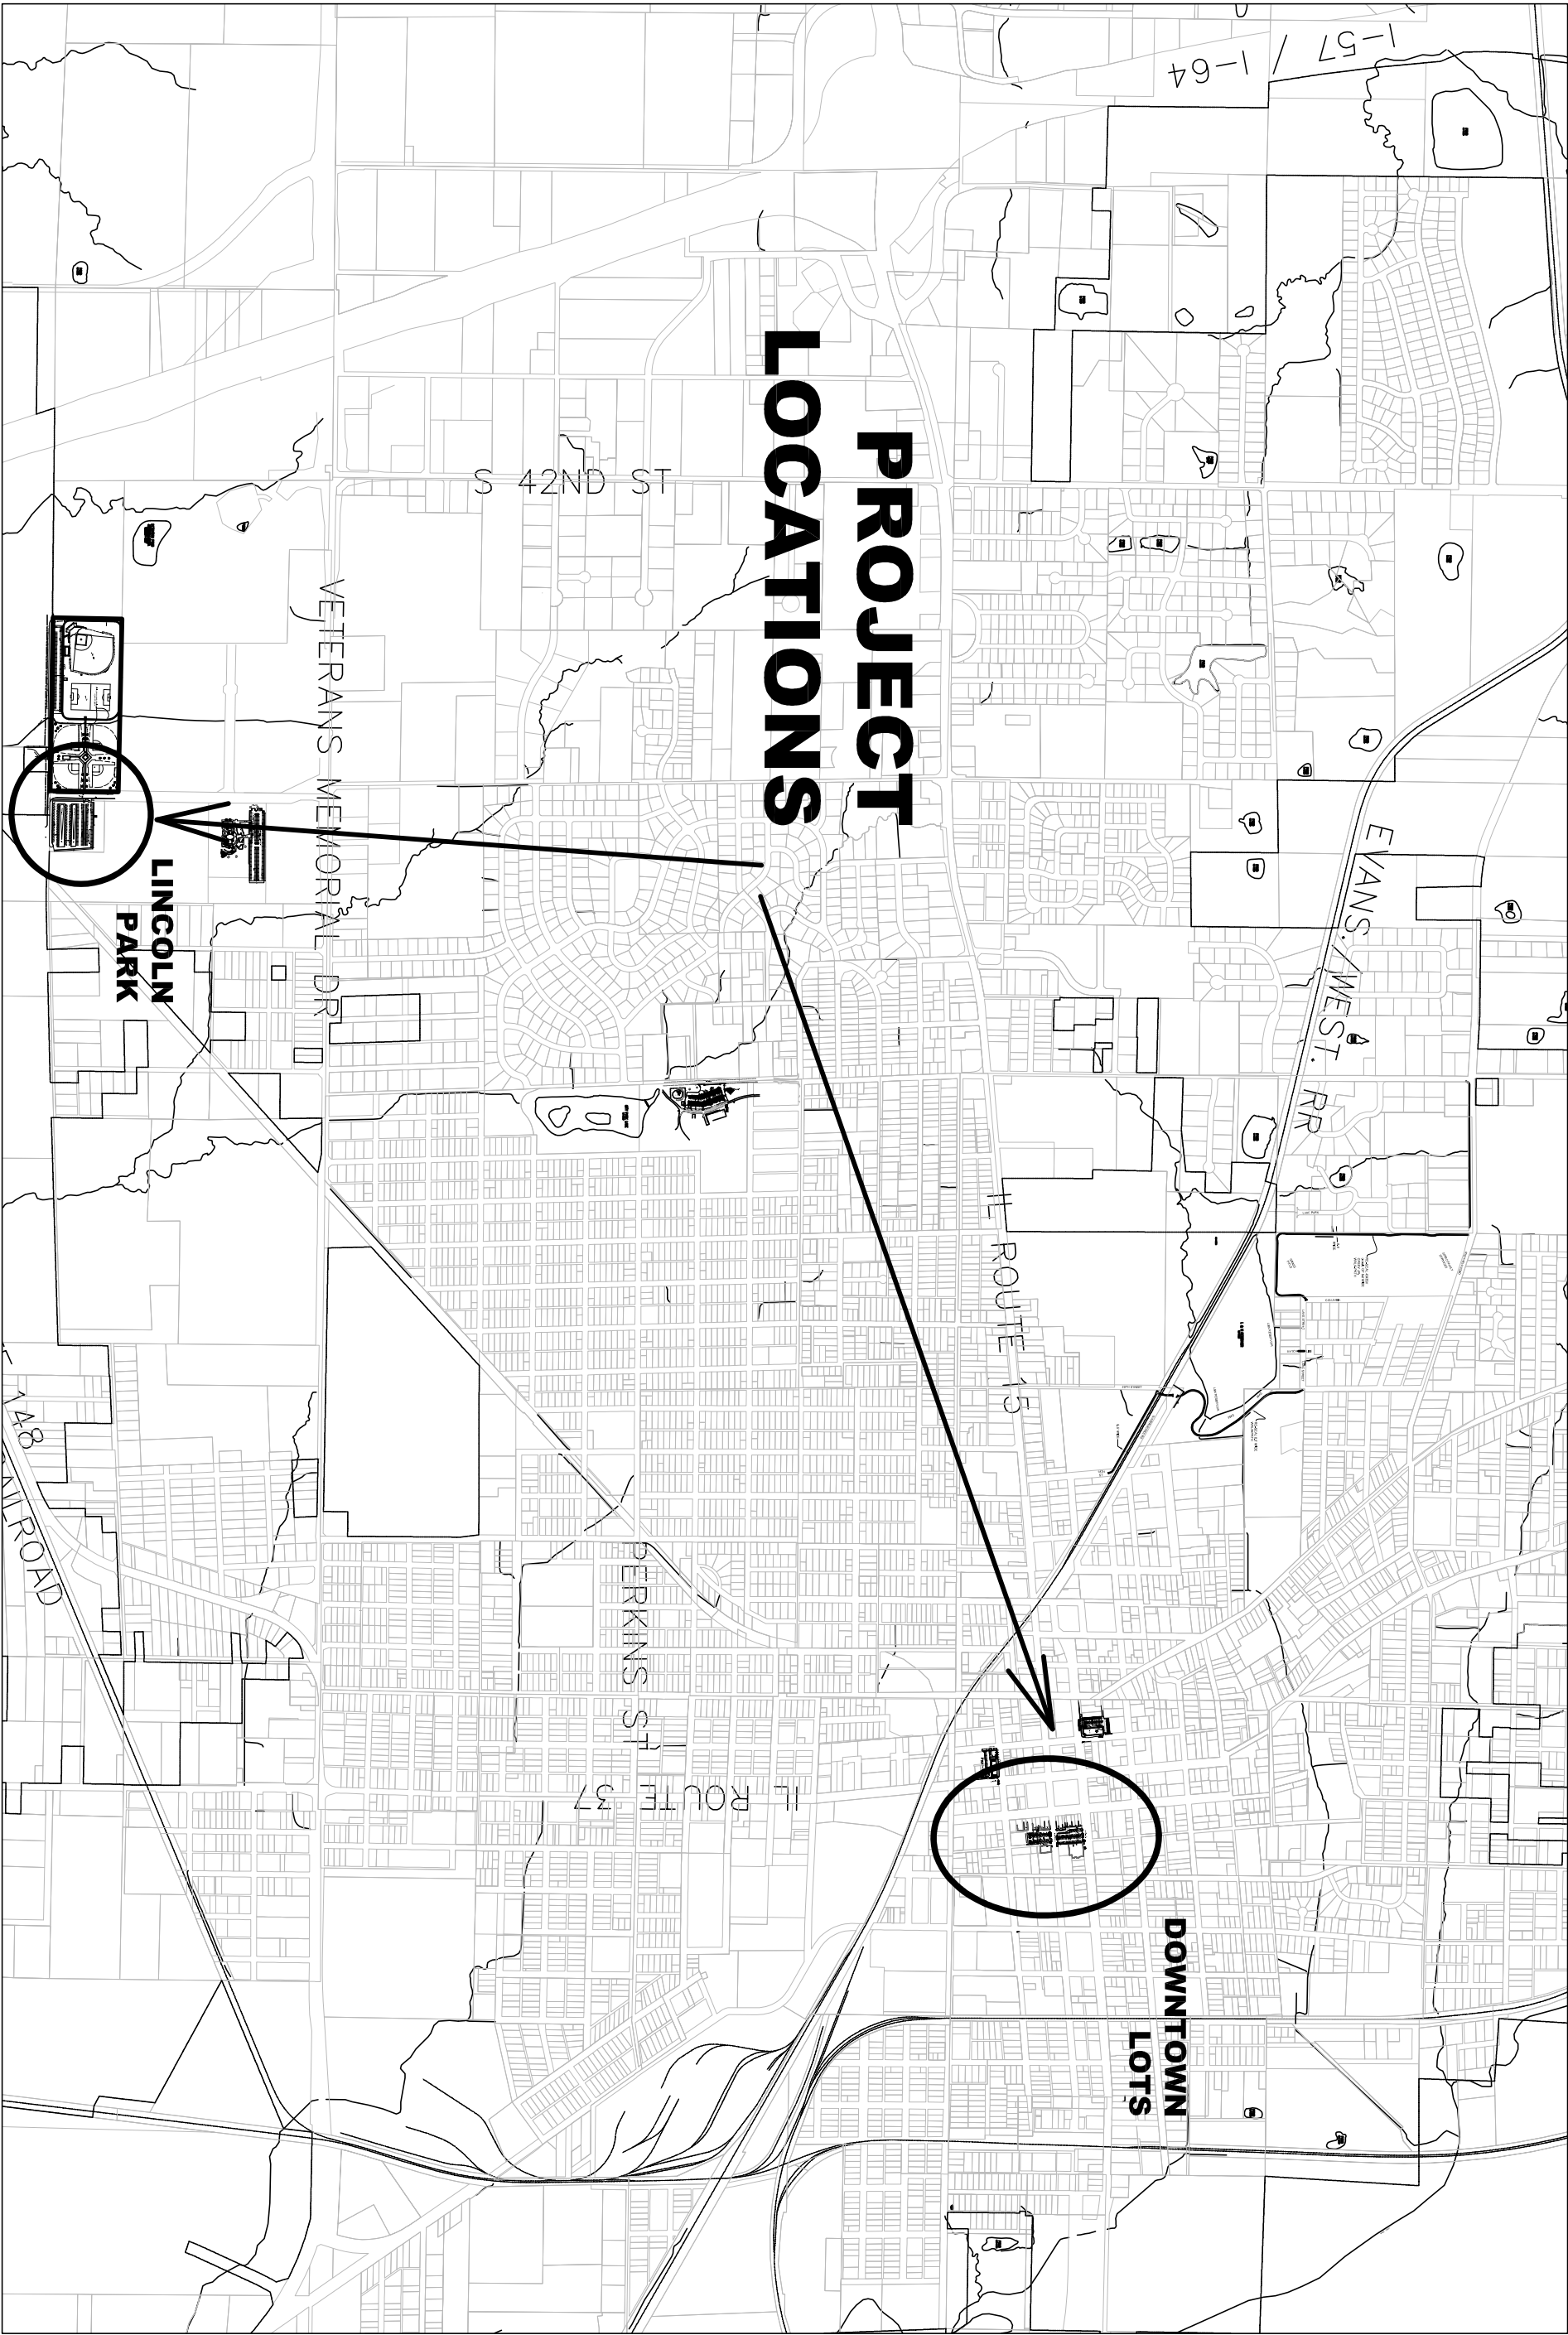

LINCOLN PARK - Parking lot at NW corner of 34th & Harlan Rd.

1"=50'

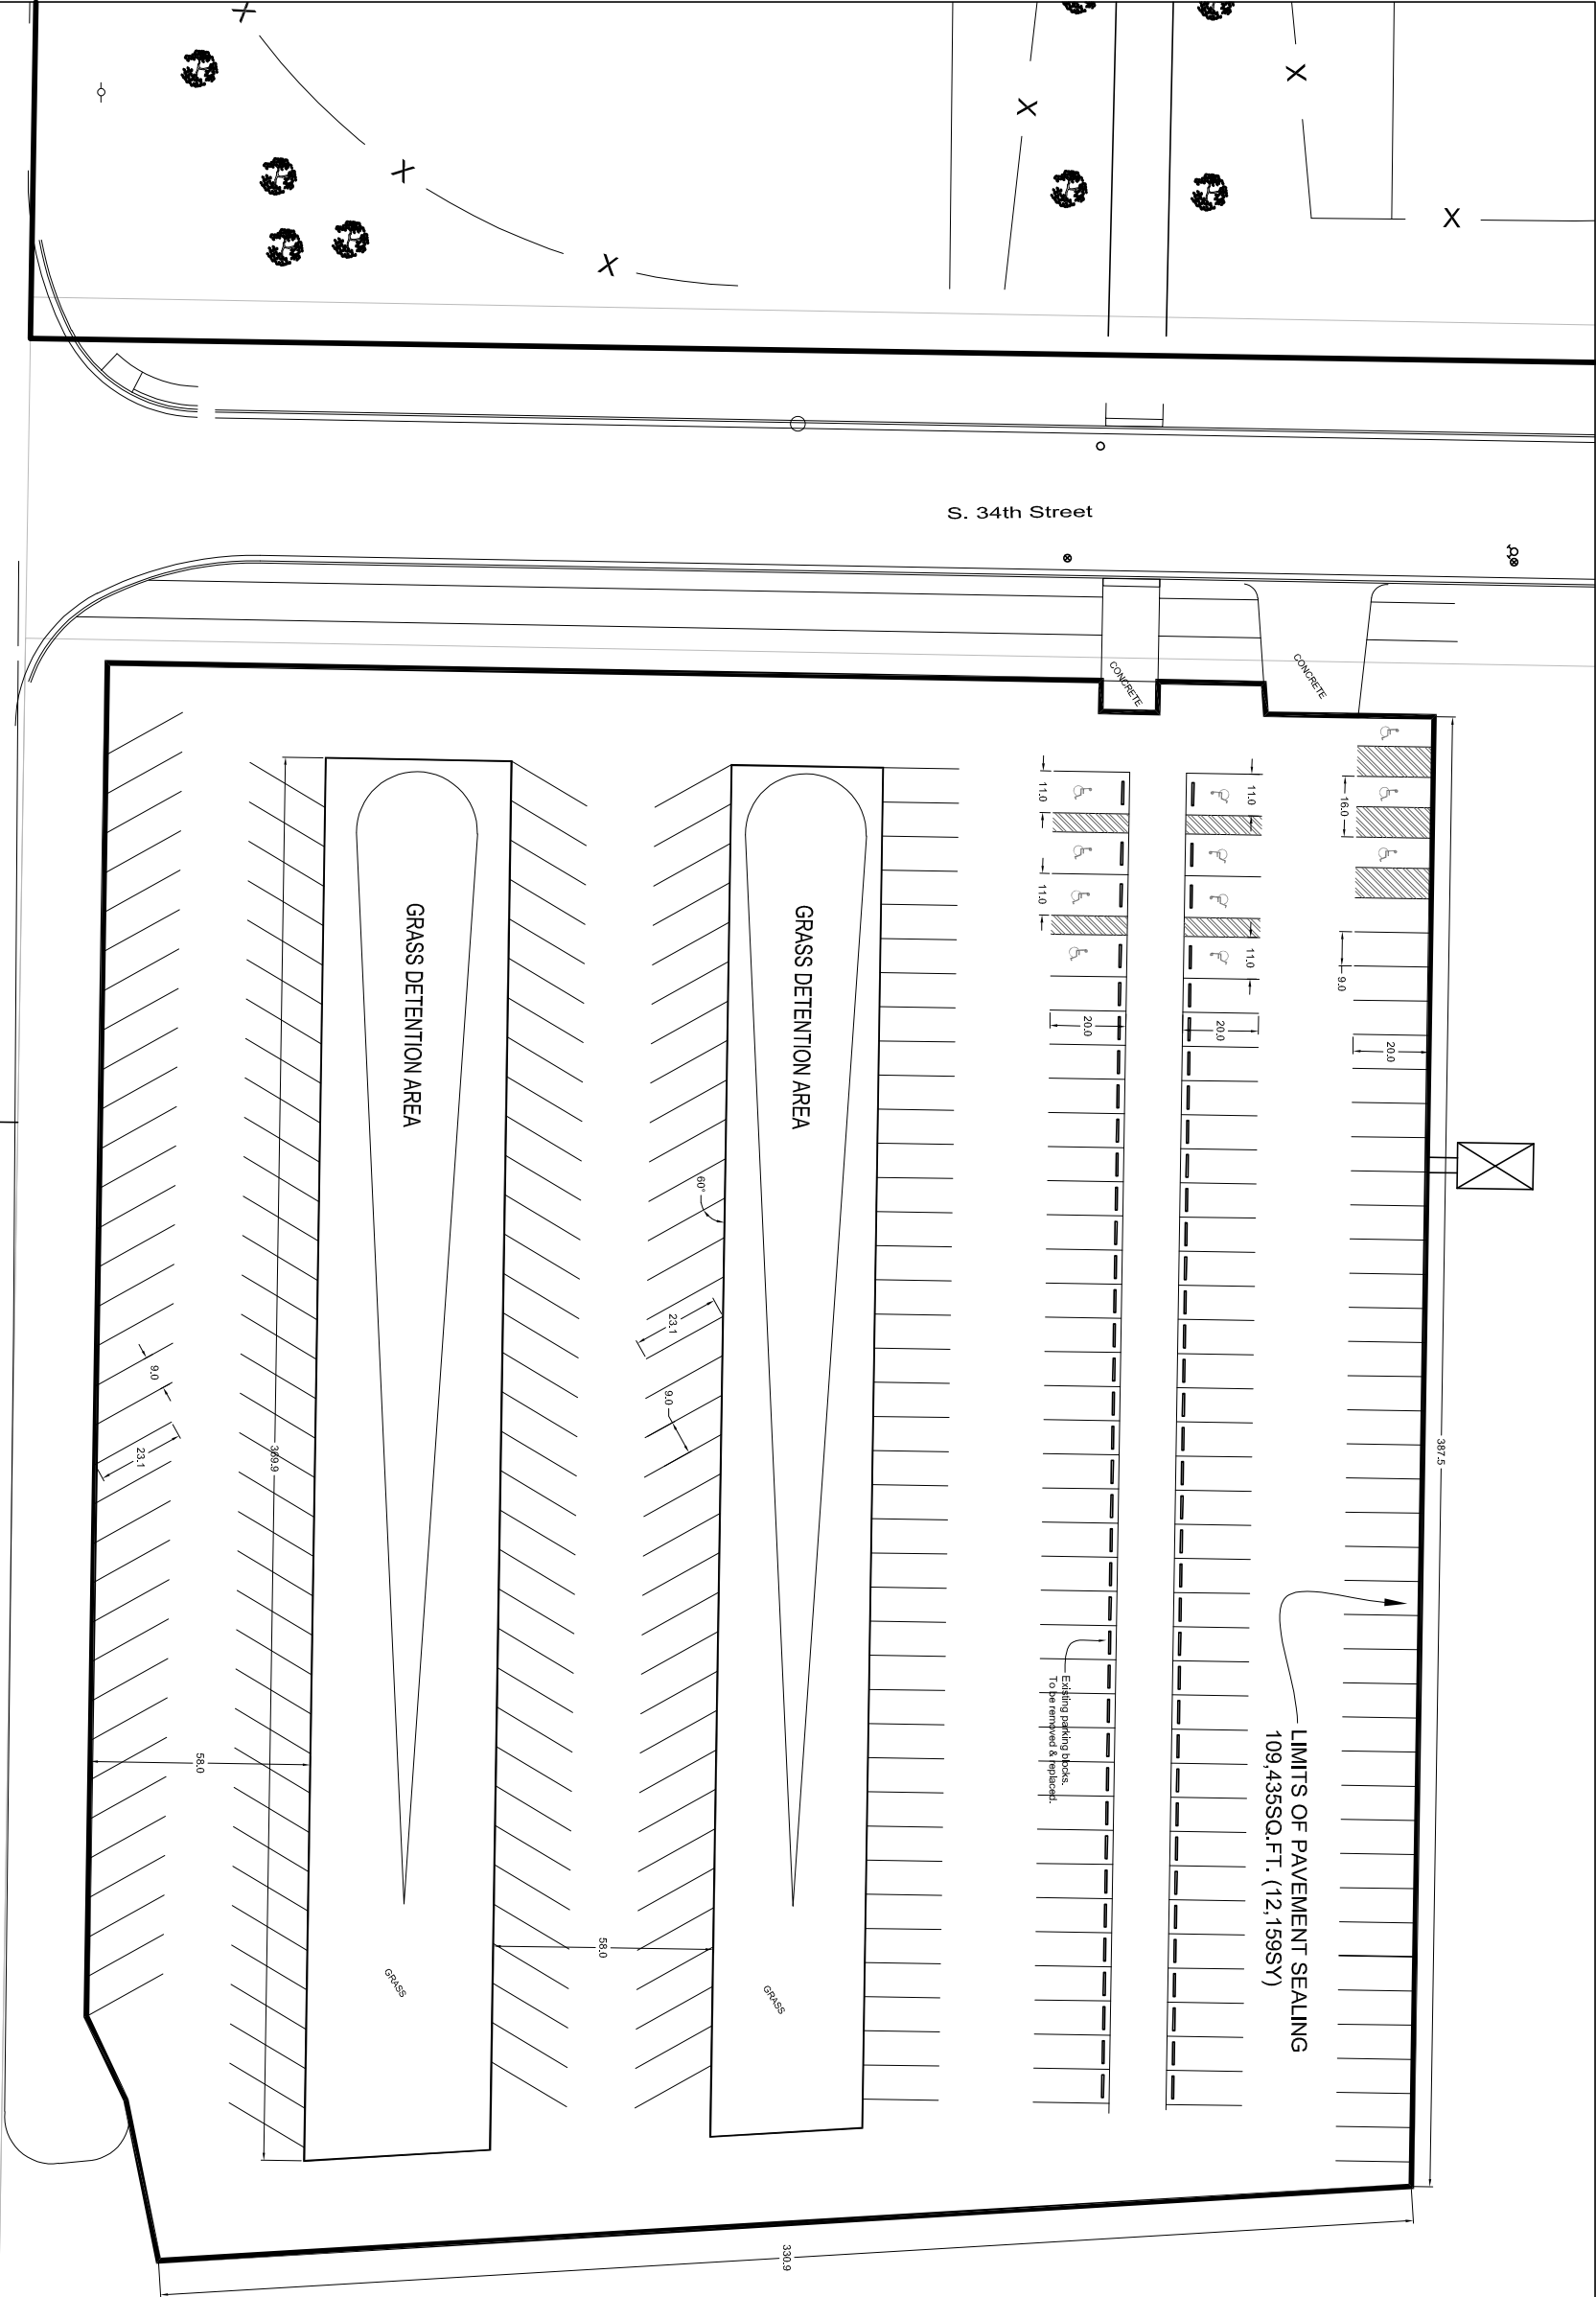

GENERAL NOTES

- The parking space lines shall be re-painted as part of the project. This work shall be paid for as part of the pay item "Pvmnt Sealing for parking lot - SY" for each parking lot location.
- The parking space lines shall be YELLOW for handicap spaces & WHITE for all other spaces.
- See Technical Specifications for other requirements.



1"=30'

